

Date: 11-05-2024

Project name: GOC5370560 - Elections Canada

Client: BGIS

Clarification 02


The following information supplements and/or supersedes the bid documents issued on 17-10-2024.

This addendum forms part of the contract documents and is to be read, interpreted, and coordinated with all other parts. The cost of all contained herein is to be included in the contract sum. The following revisions supersede the information contained in the original drawings and specifications issued for the above-named project to the extent referenced and shall become part thereof. Acknowledge receipt of this addendum by inserting its number and date on the tender form. Failure to do so may subject bidder to disqualification.

Drawings:

Architecture:

- Please attached revised door schedule. These replace page A800 and A801 (English and French plans)
- Clarifying that finishes of new moveable walls type W7 located at between 01-B-103/01-B102/01-B-101 (note-C06), are to match finish of existing moveable wall to be reinstalled (note C-07).

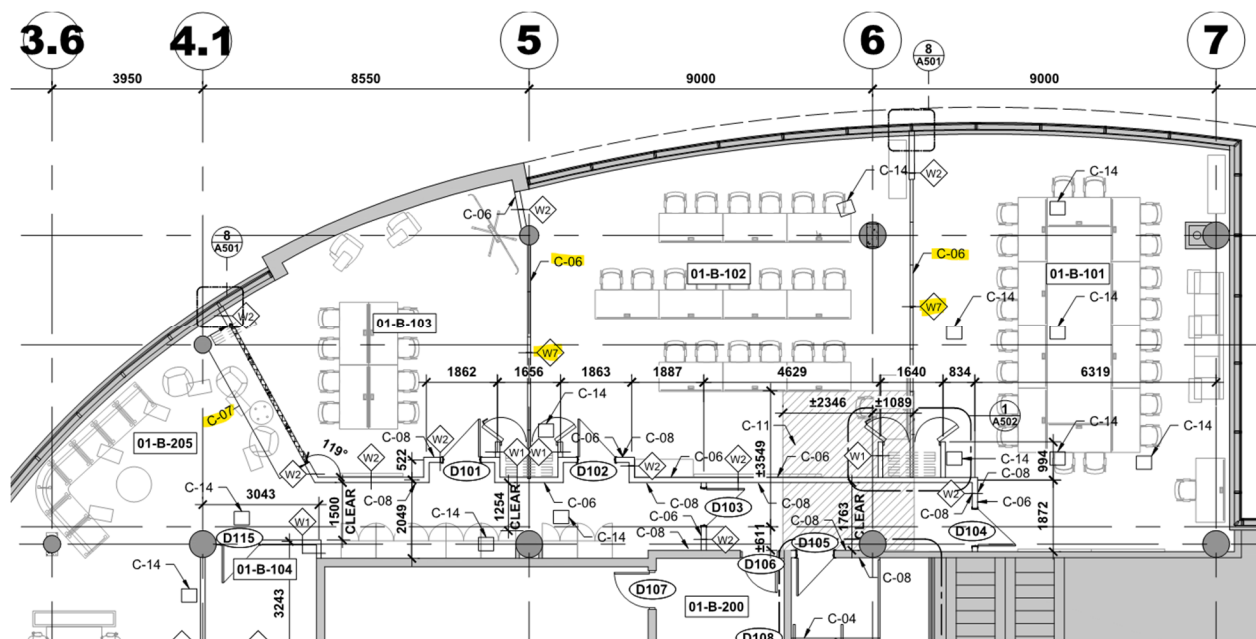



Interior Design:

- Please see attached revised interior design signage plans. These replace pages ID1.6, ID1.7, ID3.6, ID3.7, ID4.6, ID4.7

Specifications

Interior Design:

- For the specification 09 72 16 Vinyl-Coated Fabric Wall Coverings – Section 2.1, please issue the following clarification:
 - .2 Client supplied images to be installed per specification standards.
V2 and V4: Type II Commercial Vinyl wall covering. 3mm thickness. Non PVC. Digital print, eco-solvent Inkjet. Product colour to be white. Matte finish.




QUINCAILLERIE DE PORTE	
EXISTANT À DEMEURER / RÉUTILISER	
H1.1	PORTES SIMPLES (ENTRÉE DE LA SUITE) <ul style="list-style-type: none"> • SYSTÈME DE POIGNÉE DE PASSAGE • (3) CHARNIÈRES AVEC TIGES AMOVIBLES • SERRURE À MORTAISER AVEC CYLINDRE SÉCURISÉ • BUTOIR DE PORTE : BUTOIR DE PORTE MONTÉ AU SOL
H1.2	PORTES DOUBLE (ENTRÉE DE LA SUITE) <ul style="list-style-type: none"> • SYSTÈME DE POIGNÉE DE PASSAGE • (6) CHARNIÈRES AVEC TIGES AMOVIBLES • SERRURE À MORTAISER AVEC CYLINDRE SÉCURISÉ • ASTRAGAL • BUTOIR DE PORTE : BUTOIR DE PORTE MONTÉ AU SOL
H2	PORTES SIMPLES (PORTES DE BUREAU ET SALLÉ DE CONFÉRENCE) <ul style="list-style-type: none"> • SYSTÈME DE LEVIER À CLÉ (FONCTION DE BUREAU) • (3) CHARNIÈRES • ARRÊT DE PORTE : ARRÊT DE PORTE MONTÉ AU SOL
H3	PORTES DOUBLES / D'UNE ET DEMI (SÉCURÉ) <ul style="list-style-type: none"> • SYSTÈME DE POIGNÉE DE PASSAGE • (6) CHARNIÈRES AVEC TIGES AMOVIBLES • SERRURE À MORTAISER AVEC CYLINDRE SÉCURISÉ • ARRÊT DE PORTE : ARRÊT DE PORTE MONTÉ AU SOL • CONTACT DE PORTE POUR ALARME ANTI-INTRUSION
H4	PORTES DOUBLES (TYPIQUE / ENTREPOSAGE) <ul style="list-style-type: none"> • SERRURE À CLÉ EN ENSEMBLE DE POIGNÉE • (6) CHARNIÈRES • ASTRAGAL • ARRÊT DE PORTE : ARRÊT DE PORTE MONTÉ AU SOL
H5	PORTES SÉCURISÉES <ul style="list-style-type: none"> • ENSEMBLE DE POIGNÉE • (3) CHARNIÈRES AVEC TIGES AMOVIBLES • SERRURE À MORTAISER AVEC CYLINDRE SÉCURISÉ • CONTACT DE PORTE POUR ALARME ANTI-INTRUSION
H6	PORTES AU MURS PALISSADES <ul style="list-style-type: none"> • SERRURE À CLÉ EN ENSEMBLE DE POIGNÉE • (3) CHARNIÈRES


DOOR HARDWARE	
ER EXISTING TO REMAIN / TO BE REUSED	
H1.1	SINGLE DOORS (SUITE ENTRY) <ul style="list-style-type: none"> • PASSAGE LEVER-STYLE DOOR HANDLE • (3) HINGES WITH NONREMOVABLE PINS • MORTISE LOCKSET WITH SECURE CYLINDER • DOOR STOP: FLOOR MOUNTED DOOR STOP
H1.2	DOUBLE DOORS (SUITE ENTRY) <ul style="list-style-type: none"> • PASSAGE LEVER-STYLE DOOR HANDLE • (6) HINGES WITH NONREMOVABLE PINS • MORTISE LOCKSET WITH SECURE CYLINDER • ASTRAGAL • DOOR STOP: FLOOR MOUNTED DOOR STOP
H2	SINGLE DOORS (OFFICES AND MEETING ROOMS) <ul style="list-style-type: none"> • KEY IN LEVER LOCKSET (OFFICE FUNCTION) • (3) HINGES • DOOR STOP: FLOOR MOUNTED DOOR STOP
H3	DOUBLE DOORS / ONE AND A HALF DOORS (SECURE) <ul style="list-style-type: none"> • PASSAGE LEVER SET • (6) HINGES WITH NONREMOVABLE PINS • MORTISE LOCKSET WITH SECURE CYLINDER • ASTRAGAL • DOOR STOP: FLOOR MOUNTED DOOR STOP
H4	DOUBLE DOORS (TYPICAL / CLOSET) <ul style="list-style-type: none"> • KEY IN LEVER LOCKSET • (6) HINGES • ASTRAGAL • DOOR STOP: FLOOR MOUNTED DOOR STOP
H5	SECURE DOORS <ul style="list-style-type: none"> • LEVER HANDLE • (3) HINGES WITH NONREMOVABLE PINS • MORTISE LOCKSET WITH SECURE CYLINDER • DOOR CONTACT FOR INTRUSION ALARM
H6	HOARDING WALL DOORS <ul style="list-style-type: none"> • KEY IN LEVER LOCKSET • (3) HINGES

ACCÉSSOIRES	
CR NOUVEAU ACCÈS PAR CARTE	
ECR	<ul style="list-style-type: none"> • S'ASSURER QUE LA PORTE EST CONNECTÉE À UN LECTEUR DE CARTES MAGNÉTIQUE INSTALLÉ ENTRE 800 ET 1200 mm DE LA FINITION DU PLANCHER
ECR	ACCÈS PAR CARTE EXISTANT <ul style="list-style-type: none"> • L'ENTREPRENEUR EST RESPONSABLE DE S'ASSURER QUE LE LECTEUR DE CARTE EXISTANT EST CONNECTÉ À LA NOUVELLE PORTE, LE CAS ÉCHÉANT, ET QU'IL FONCTIONNE CORRECTEMENT.
RCR	ACCÈS PAR CARTE RÉUTILISÉ <ul style="list-style-type: none"> • L'ENTREPRENEUR EST RESPONSABLE D'INSTALLER UN ACCÈS PAR CARTE DE PROXIMITÉ RÉUTILISÉ ENTRE 800 ET 1200 mm DE LA FINITION DU PLANCHER ET DE S'ASSURER QU'IL EST CONNECTÉ À LA NOUVELLE PORTE ET FONCTIONNE CORRECTEMENT.
SS	SYSTÈME D'ÉTANCHÉITÉ ACOUSTIQUE <ul style="list-style-type: none"> • JOINT D'ARRÊT AUTOMATIQUE AVEC SEUL À VERROUILLAGE • JOINTS D'ÉTANCHÉITÉ DE PORTE SUR LES TROIS CÔTÉS DU CADRE DE PORTE • JOINT D'EMBRASURE DE PORTE
REX	DÉTECTEUR DE DEMANDE DE SORTIE <ul style="list-style-type: none"> • CAPTEUR INFRAROUGE PASSIF MAINS LIBRES SUR CÔTÉ OPÉRATIF
DO.1	NOUVEAU SYSTÈME D'OUVREMENT DE PORTE SANS CONTACT (COLONNE) <ul style="list-style-type: none"> • GÂCHE ÉLECTRIQUE • OPÉRATEUR DE PORTE AUTOMATIQUE (NOUVEAU OU RÉUTILISÉ) • ACTIONNEUR DE TYPE COLONNE, VOIR A402 POUR LES EMPLACEMENTS ET HAUTEURS DE MONTAGE • CAPTEUR SANS CONTACT, ÉLEVÉ À 13 mm DE LA SURFACE DE LA COLONNE
DO.2	NOUVEAU SYSTÈME D'OUVREMENT DE PORTE SANS CONTACT (COLONNE, USAGE INTENSIF) <ul style="list-style-type: none"> • GÂCHE ÉLECTRIQUE • OPÉRATEUR DE PORTE AUTOMATIQUE (NOUVEAU OU RÉUTILISÉ) • ACTIONNEUR DE TYPE COLONNE, VOIR A402 POUR LES EMPLACEMENTS ET HAUTEURS DE MONTAGE • CAPTEUR SANS CONTACT, ÉLEVÉ À 3 mm MIN DE LA SURFACE FINIE DE LA COLONNE
DO.3	NOUVEAU SYSTÈME D'OUVREMENT DE PORTE SANS CONTACT (CARRÉ) <ul style="list-style-type: none"> • GÂCHE ÉLECTRIQUE • OPÉRATEUR DE PORTE AUTOMATIQUE (NOUVEAU OU RÉUTILISÉ) • ACTIONNEUR RECTANGULAIRE SANS FIL MAINS LIBRES 150mm X 150mm AVEC SIGNAL AUDIBLE ET INDICATEUR D'OCCUPATION ROUGE/VERT, SANS FONCTION DE VERROUILLAGE • SYSTÈME D'INDICATEUR D'OCCUPATION SANS CONTACT, COMPRENANT UN CAPTEUR MONTÉ AU PLANCHER À L'INTÉRIEUR ET RELIÉ À L'ACTIONNEUR
DO.4	NOUVEAU SYSTÈME D'OUVREMENT DE PORTE (CARRÉE, LOURDE) <ul style="list-style-type: none"> • GÂCHE ÉLECTRIQUE • OPÉRATEUR DE PORTE AUTOMATIQUE (NOUVEAU OU RÉUTILISÉ) • ACTIONNEUR RECTANGULAIRE SANS FIL MAINS LIBRES 150 mm X 150 mm AVEC SIGNAL AUDIBLE, AVEC MOYANT D'OCCUPATION VERT/ROUGE • INTERRUPTEUR DE VERROUILLAGE SANS CONTACT DU CÔTÉ INTÉRIEUR AVEC INSTRUCTIONS EN ANGLAIS ET EN FRANÇAIS, RECTANGULAIRE, 158 mm x 158 mm, MONTÉ À LA MÊME HAUTEUR QUE L'ACTIONNEUR DE LA PORTE
DO.5	NOUVEAU SYSTÈME D'OUVREMENT DE PORTE SANS CONTACT (COLONNE) <ul style="list-style-type: none"> • GÂCHE ÉLECTRIQUE • OPÉRATEUR DE PORTE AUTOMATIQUE (NOUVEAU OU RÉUTILISÉ) • ACTIONNEUR DE TYPE COLONNE, PAR BATTERIE ET DOTÉ D'UN PANNEAU ARRIÈRE POUR FACILITER LE MONTAGE SUR VITRAGE, VOIR A402 POUR LES EMPLACEMENTS ET HAUTEURS DE MONTAGE • CAPTEUR SANS CONTACT, ÉLEVÉ À 3 mm DE LA SURFACE DE LA COLONNE
DO.6	NOUVEAU SYSTÈME D'OUVREMENT DE PORTE SANS CONTACT (COLONNE, USAGE INTENSIF) <ul style="list-style-type: none"> • GÂCHE ÉLECTRIQUE • OPÉRATEUR DE PORTE AUTOMATIQUE (NOUVEAU OU RÉUTILISÉ) • ACTIONNEUR DE TYPE COLONNE, PAR BATTERIE ET DOTÉ D'UN PANNEAU ARRIÈRE POUR FACILITER LE MONTAGE SUR VITRAGE, VOIR A402 POUR LES EMPLACEMENTS ET HAUTEURS DE MONTAGE • CAPTEUR SANS CONTACT, ÉLEVÉ À 3 mm DE LA SURFACE DE LA COLONNE
EDO	SYSTÈME D'OUVREMENT DE PORTE EXISTANT AVEC NOUVEAU ACTIONNEUR SANS CONTACT (COLONNE) <ul style="list-style-type: none"> • GÂCHE ÉLECTRIQUE • OPÉRATEUR DE PORTE AUTOMATIQUE EXISTANT • ACTIONNEUR DE TYPE COLONNE, VOIR A402 POUR LES EMPLACEMENTS ET HAUTEURS DE MONTAGE • CAPTEUR SANS CONTACT, ÉLEVÉ À 3 mm MIN DE LA SURFACE FINIE DE LA COLONNE • L'ENTREPRENEUR DOIT S'ASSURER QUE LES NOUVEAUX ACTIONNEURS SONT CONNECTÉS À LA NOUVELLE PORTE ET QU'ILS FONCTIONNENT CORRECTEMENT.
KP	PLAQUE D'APPUI <ul style="list-style-type: none"> • NOUVEAU PLAQUE D'APPUI DE 200mm SUR LE CÔTÉ "POUSSE" DU PORTE, FINITION CHOISI PAR CLIENT


ACCESSORIES	
CR NEW SWIPE CARD ACCESS	
ECR	<ul style="list-style-type: none"> • ENSURE THAT THE DOOR IS CONNECTED TO A NEW SWIPE CARD ACCESS INSTALLED BETWEEN 800 AND 1200mm FROM THE FLOOR FINISH
ECR	EXISTING SWIPE CARD ACCESS <ul style="list-style-type: none"> • THE CONTRACTOR IS RESPONSIBLE FOR ENSURING THE EXISTING CARD SWIPE IS CONNECTED TO THE NEW DOOR, IF APPLICABLE, AND FUNCTIONS PROPERLY.
RCR	REUSED SWIPE CARD ACCESS <ul style="list-style-type: none"> • THE CONTRACTOR IS RESPONSIBLE FOR INSTALLING A REUSED SWIPE CARD ACCESS INSTALLED BETWEEN 800 AND 1200mm FROM THE FLOOR FINISH AND ENSURING THAT IT IS CONNECTED TO THE NEW DOOR AND FUNCTIONS PROPERLY.
SS	ACOUSTIC SEAL SYSTEM <ul style="list-style-type: none"> • AUTOMATIC DROP SEAL C/W INTERLOCKING THRESHOLD • DOOR GASKETS ON ALL (3) SIDES OF THE DOOR FRAME • DOOR JAMB SEAL
REX	REQUEST TO EXIT SENSOR <ul style="list-style-type: none"> • PASSIVE HANDS-FREE INFRARED SENSOR ON OPERATIONS SIDE
DO.1	NEW TOUCHLESS DOOR OPENING SYSTEM (COLUMN) <ul style="list-style-type: none"> • ELECTRIC STRIKE • AUTOMATIC DOOR OPERATOR (NEW OR REUSED) • COLUMN STYLE DOOR SWITCH PLATE, REFER TO A402 FOR MOUNTING LOCATIONS/HEIGHTS • TOUCHLESS SENSOR, RAISED 13mm FROM COLUMN FINISHED SURFACE
DO.2	NEW TOUCHLESS DOOR OPENING SYSTEM (COLUMN, HEAVY DUTY) <ul style="list-style-type: none"> • ELECTRIC STRIKE • NEW HEAVY DUTY AUTOMATIC DOOR OPERATOR AT ACOUSTIC RATED DOORS • COLUMN STYLE DOOR SWITCH PLATE, REFER TO A402 FOR MOUNTING LOCATIONS/HEIGHTS • TOUCHLESS SENSOR, RAISED 3mm FROM COLUMN FINISHED SURFACE
DO.3	NEW TOUCHLESS DOOR OPENING SYSTEM (SQUARE) <ul style="list-style-type: none"> • ELECTRIC STRIKE • NEW AUTOMATIC DOOR OPERATOR • NEW HEAVY DUTY AUTOMATIC DOOR OPERATOR AT ACOUSTIC RATED DOORS • RECTANGULAR 150mm X 150mm HANDS-FREE WIRELESS DOOR SWITCH PLATE WITH AUDIBLE SIGNAL AND RED/GREEN OCCUPIED INDICATOR, WITHOUT LOCKING FUNCTION • TOUCHLESS OCCUPANCY INDICATOR SYSTEM, INCLUDING CEILING-MOUNTED SENSOR ON INTERIOR RELATED TO ACTUATOR
DO.4	NEW DOOR OPENING SYSTEM (SQUARE, HEAVY DUTY) <ul style="list-style-type: none"> • ELECTRIC STRIKE • NEW HEAVY DUTY AUTOMATIC DOOR OPERATOR AT ACOUSTIC RATED DOORS • RECTANGULAR 150mm X 150mm HANDS-FREE WIRELESS DOOR SWITCH PLATE WITH AUDIBLE SIGNAL, FEATURING GREEN/RED OCCUPANCY LIGHT WAVE-TO-LOCK SWITCH ON INTERIOR SIDE WITH INSTRUCTIONS IN ENGLISH AND FRENCH • RECTANGULAR, 158mm x 158mm, MOUNTED AT SAME HEIGHT AS DOOR ACTUATOR
DO.5	NEW BATTERY-OPERATED TOUCHLESS DOOR OPENING SYSTEM (COLUMN) <ul style="list-style-type: none"> • ELECTRIC STRIKE • AUTOMATIC DOOR OPERATOR (NEW OR REUSED) • COLUMN STYLE DOOR SWITCH PLATE • BATTERY-OPERATED WITH BACK-PANELLING TO FACILITATE GLAZING MOUNTING, REFER TO A402 FOR MOUNTING LOCATIONS/HEIGHTS • TOUCHLESS SENSOR, RAISED 3mm FROM COLUMN SURFACE
DO.6	NEW BATTERY-OPERATED TOUCHLESS DOOR OPENING SYSTEM (COLUMN, HEAVY DUTY) <ul style="list-style-type: none"> • ELECTRIC STRIKE • NEW HEAVY DUTY AUTOMATIC DOOR OPERATOR AT ACOUSTIC RATED DOORS • COLUMN STYLE DOOR SWITCH PLATE • BATTERY-OPERATED WITH BACK-PANELLING TO FACILITATE GLAZING MOUNTING, REFER TO A402 FOR MOUNTING LOCATIONS/HEIGHTS • TOUCHLESS SENSOR, RAISED 3mm FROM COLUMN SURFACE
EDO	EXISTING DOOR OPENING SYSTEM WITH NEW TOUCHLESS DOOR SWITCH PLATE (COLUMN) <ul style="list-style-type: none"> • ELECTRIC STRIKE • EXISTING AUTOMATIC DOOR OPERATOR • COLUMN STYLE DOOR SWITCH PLATE, REFER TO A402 FOR MOUNTING LOCATIONS/HEIGHTS • TOUCHLESS SENSOR, RAISED 3mm FROM COLUMN FINISHED SURFACE
KP	KICK PLATE <ul style="list-style-type: none"> • NEW 200mm HIGH KICK PLATE ON "PUSH" SIDE OF DOOR, FINISH TO BE SELECTED BY CLIENT

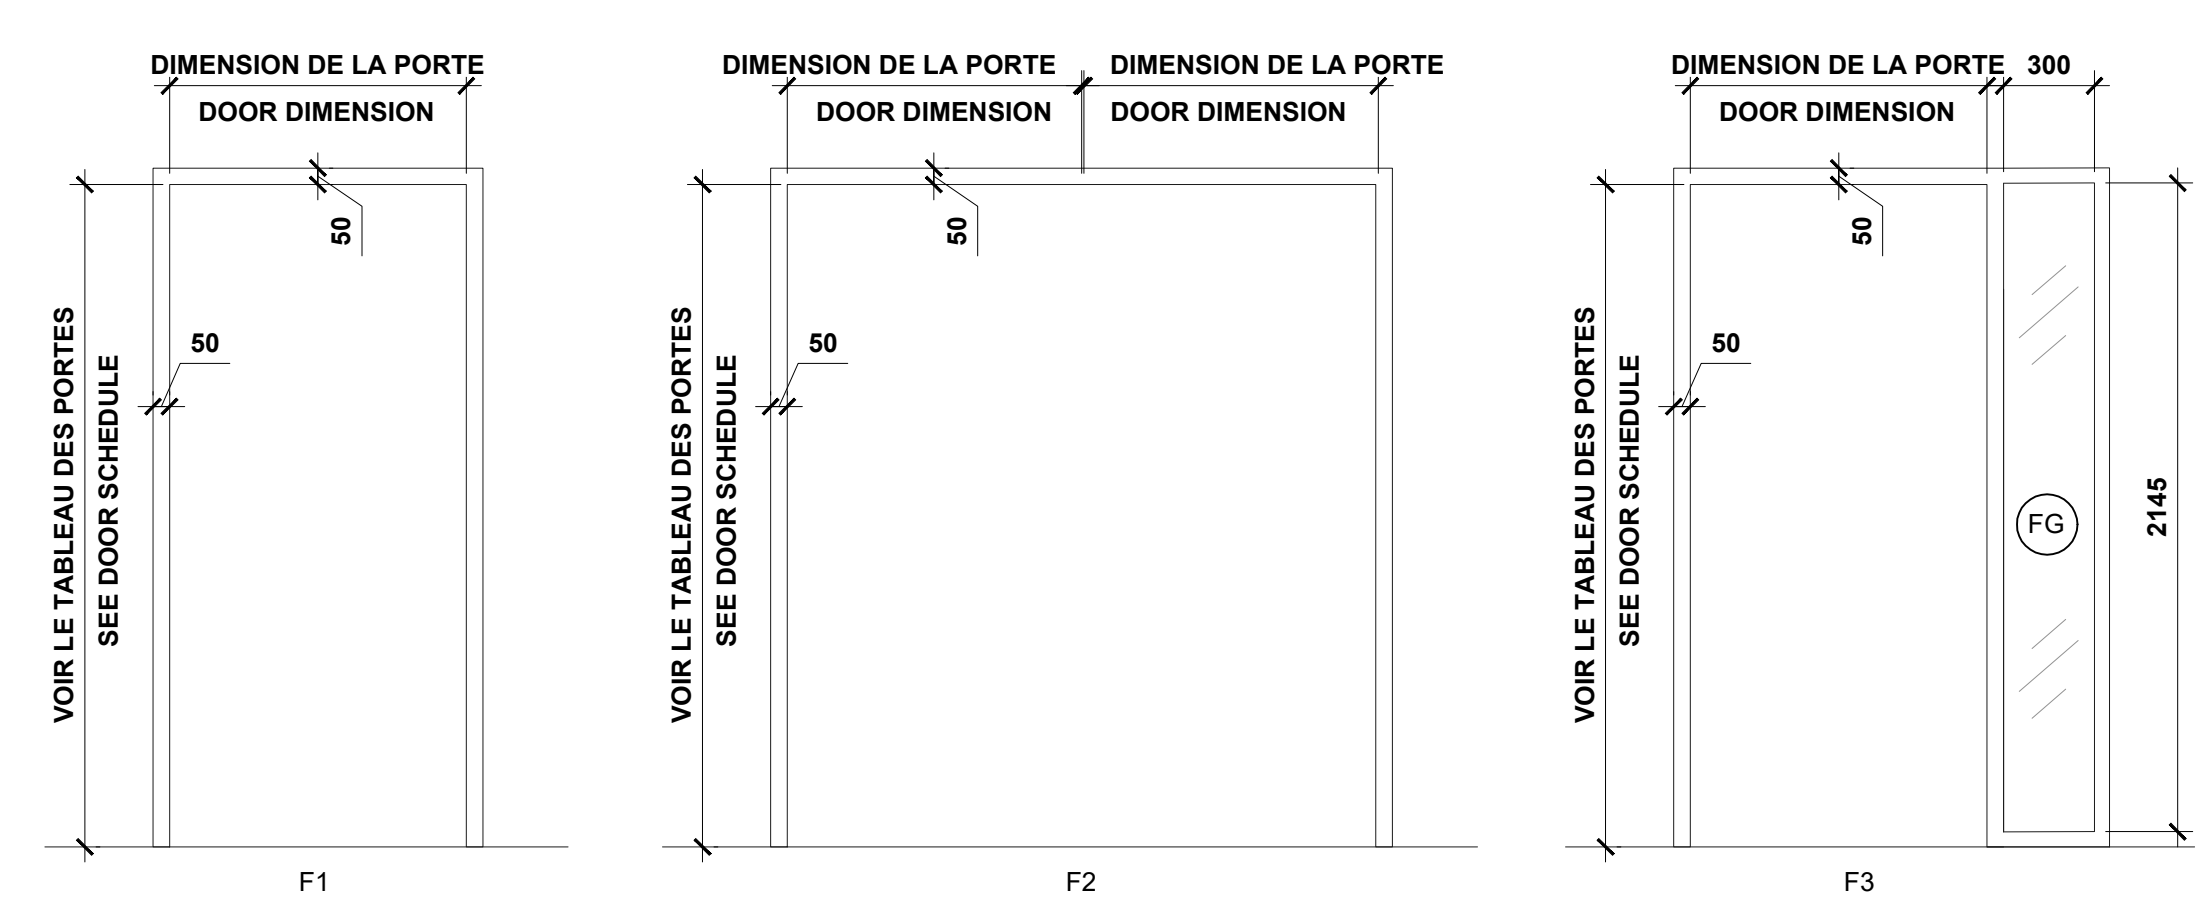

5 ELEVATIONS DES CADRES DE PORTES
DOOR FRAME ELEVATIONS
SCALE: ECH: N/A

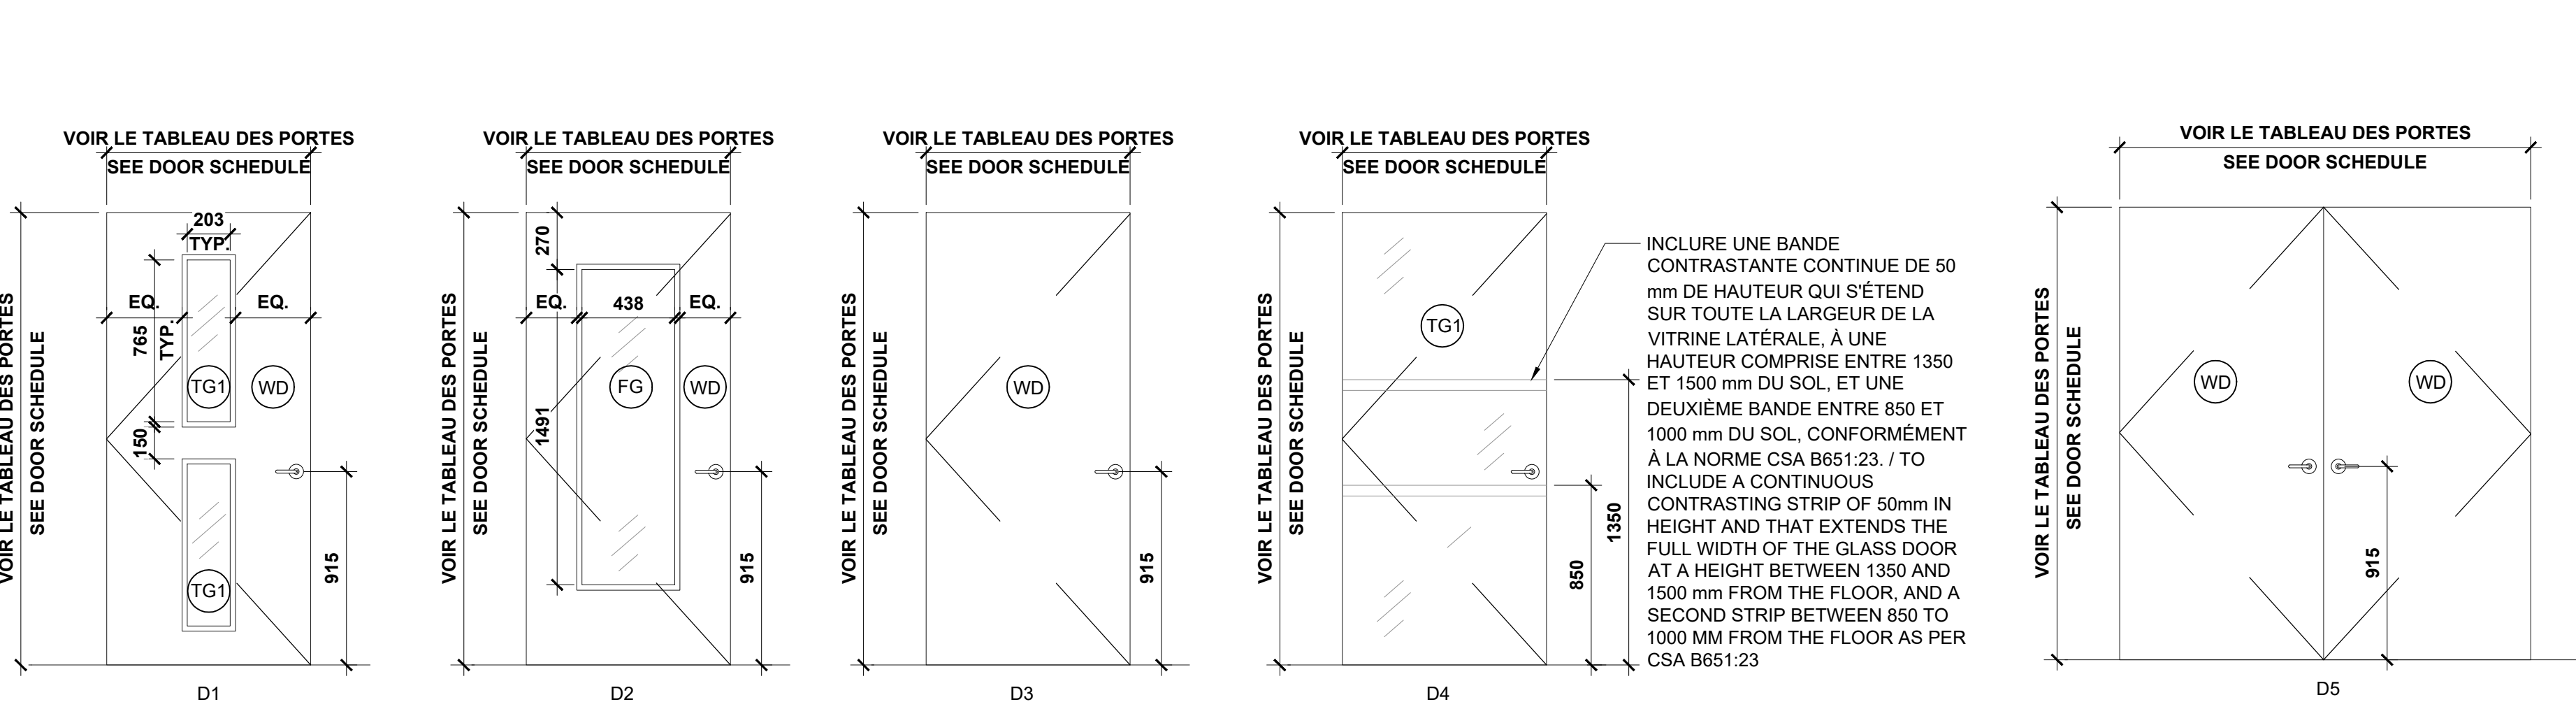

6 ELEVATIONS DES PANNEAUX DE PORTES
DOOR PANEL ELEVATIONS
SCALE: ECH: N/A

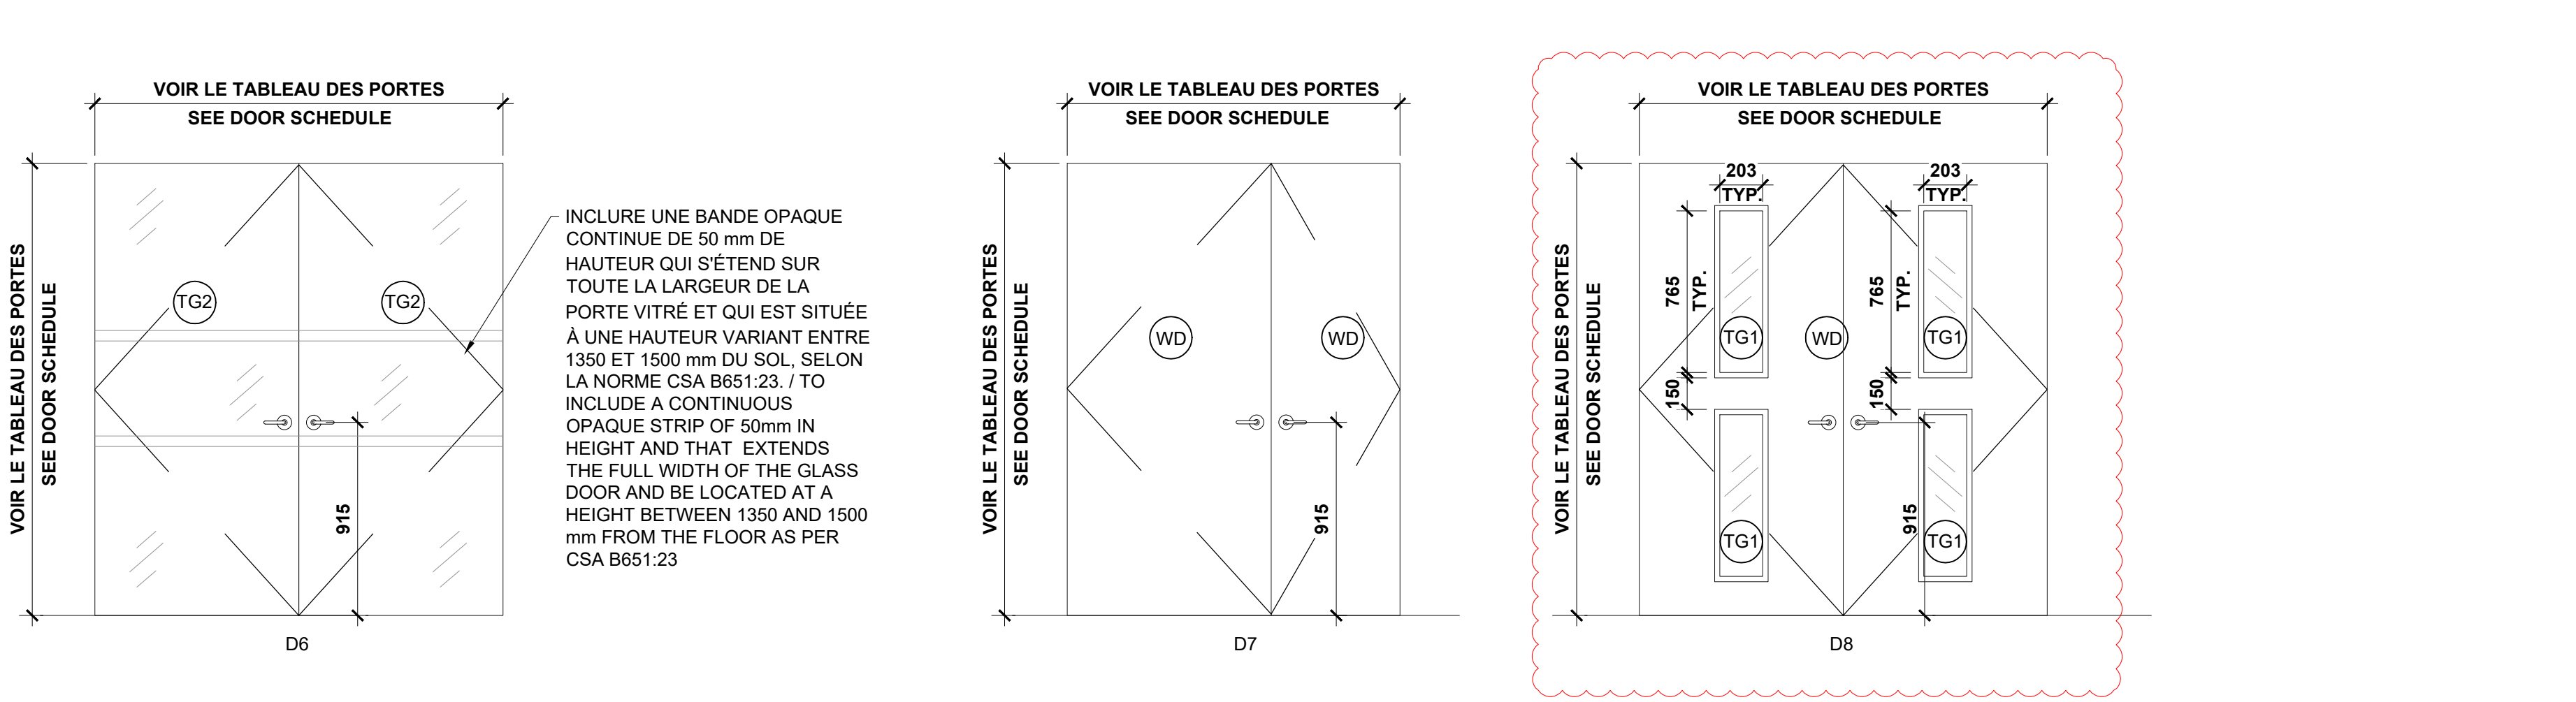

7 LÉGENDE
LEGEND
SCALE: ECH: N/A

LÉGENDE		LEGEND	
SYMBOL	DESCRIPTION	SYMBOL	DESCRIPTION
TG1	VERRE TREMPÉ CLAIR	TG1	CLEAR TEMPERED GLASS
TG2	VERRE TREMPÉ CLAIR AVEC FILM DE SÉCURITÉ ET DE PROTECTION DE 6 MILS OU SIMILAIRE	TG2	CLEAR TEMPERED GLASS WITH 6MIL OR SIMILAR SAFETY AND SECURITY GLASS FILM
FG	VERRE TREMPÉ DÉPOLI	FG	FROSTED TEMPERED GLASS
WD	FINITION EN PLACAGE DE BOIS, VOIR LE TABLEAU POUR LA COULEUR	WD	WOOD VENEER FINISH, SEE SCHEDULE FOR COLOUR
EQ	ÉGAL	EQ	EQUAL

1 QUINCAILLERIE DES PORTES
DOOR HARDWARES
SCALE: ECH: N/A

COMMENTAIRES	
01	COMMENTAIRE 01:
01	LA NOUVELLE PORTE DOIT UTILISER LES QUINCAILLERIES DES PORTES QUI ÉTAIENT PRÉCÉDEMMENT SITUÉES AU MÊME EMPLACEMENT QUE LA NOUVELLE PORTE. LES QUINCAILLERIES RÉUTILISÉES INCLURONT LES BUTÈES DE PORTE, LES POIGNÉES À LEVIER, LES CHARNIÈRES DE PORTE, AINSI QUE TOUTE AUTRE QUINCAILLERIE EN BON ÉTAT ADAPTÉE À LA RÉUTILISATION.
02	LA NOUVELLE PORTE DOIT ÊTRE ÉQUIPÉE DE NOUVELLES CHARNIÈRES DÉCALÉES AFIN DE PERMETTRE UN DÉGAGEMENT LIBRE DE PORTE DE 865 mm.
03	PORTE PRÉCÉDEMMENT EXISTANTE/UTILISÉE, DÉSORMAIS INSTALLÉE DANS UN NOUVEAU CADRE DE PORTE SITUÉ AILLEURS DANS L'AMÉNAGEMENT. POUR IDENTIFIER L'EMPLACEMENT PRÉCÉDENT DE CETTE PORTE, VEUILLEZ VOUS RÉFÉRER À SON NUMÉRO DE PORTE SUR LES PLANS DE DÉMOLITION, PUIS LOCALISER SA NOUVELLE POSITION SUR LES PLANS DE CONSTRUCTION EN UTILISANT LE MÊME NUMÉRO DE PORTE.
04	LA GÂCHE ÉLECTRIQUE DOIT ÊTRE AUTOMATIQUÉMENT LIBÉRÉE LORSQUE LE BOUTON D'ALARME EST ENFONCÉ AFIN DE FOURNIR UNE ASSISTANCE.
05	PORTE EXISTANTE PLEINE HAUTEUR DOIT ÊTRE REPLACÉE. L'ENTREPRENEUR DOIT CONFIRMER DIMENSIONS SUR PLACE AVANT DE COMMANDER.

COMMENTS	
01	COMMENT 01:
01	NEW DOOR IS TO UTILIZE DOOR HARDWARE FROM DOORS THAT WERE PREVIOUSLY LOCATED IN THE SAME PLACE AS THE NEW DOOR. HARDWARE TO BE REUSED INCLUDES DOOR STOPPERS, LEVER HANDLES, DOOR HINGES, AND ANY OTHER HARDWARE IN GOOD CONDITION SUITABLE FOR REUSE.
02	NEW DOOR TO HAVE NEW OFFSET HINGES TO ALLOW FOR A DOOR CLEARANCE OF 865 mm.
03	PREVIOUSLY EXISTING/USED DOOR, NOW INSTALLED IN A NEW DOOR FRAME LOCATED ELSEWHERE WITHIN THE FIT-UP. TO IDENTIFY THE PREVIOUS LOCATION OF THIS DOOR, PLEASE REFER TO ITS DOOR NUMBER ON THE DEMOLITION PLANS, AND THEN LOCATE ITS NEW POSITION ON THE CONSTRUCTION PLANS USING THE SAME DOOR NUMBER.
04	ELECTRIC STRIKE IS TO BE AUTOMATICALLY RELEASED WHEN THE ALARM BUTTON IS PRESSED SO THAT ASSISTANCE CAN BE PROVIDED.
05	EXISTING FULL-HEIGHT DOOR TO BE REPLACED. CONTRACTOR TO CONFIRM DIMENSIONS ON SITE BEFORE ORDERING.

2 COMMENTAIRES
COMMENTS
SCALE: ECH: N/A

TYPE DE FINITION DE CADRE / PORTE	
MF1	CADRE EN MÉTAL. COULEUR IDENTIQUE À CELLE DU SYSTÈME DE CADRE DE MUR DÉMONTABLE VITRÉ
MF2	CADRE EN MÉTAL. COULEUR IDENTIQUE À CELLE DE LA PORTE
MD	PORTE EN MÉTAL AVEC FINITION EN PLACAGE DE BOIS, COULEUR BRUN PÂLE
GD	PORTE EN VITRE
GD.1	VERRE DE SÉCURITÉ TREMPÉ

FRAME / DOOR FINISH TYPE	
MF1	METAL FRAME, COLOUR TO MATCH GLAZED DEMOUNTABLE WALL FRAME SYSTEM
MF2	METAL FRAME, COLOUR TO MATCH DOOR FINISH
MD	METAL DOOR WITH WOOD VENEER FINISH, COLOUR LIGHT BROWN
GD	GLASS DOOR
GD.1	TEMPERED SAFETY GLASS

3 FINITIONS DES CADRES ET PORTES
DOOR AND FRAME FINISHES
SCALE: ECH: N/A

4 ACCESSOIRES DE PORTE
DOOR ACCESSORIES
SCALE: ECH: N/A

ACCESSOIRES DE PORTE DOOR ACCESSORIES	
ED	EXISTING DOOR OPENING SYSTEM WITH NEW TOUCHLESS DOOR SWITCH PLATE (COLUMN) <ul style="list-style-type: none"> • ELECTRIC STRIKE • EXISTING AUTOMATIC DOOR OPERATOR • COLUMN STYLE DOOR SWITCH PLATE, REFER TO A402 FOR MOUNTING LOCATIONS/HEIGHTS • TOUCHLESS SENSOR, RAISED 3mm FROM COLUMN FINISHED SURFACE
KP	KICK PLATE <ul style="list-style-type: none"> • NEW 200mm HIGH KICK PLATE ON "PUSH" SIDE OF DOOR, FINISH TO BE SELECTED BY CLIENT

Canada
Public Services and Procurement Canada / Services publics et Approvisionnement Canada
Real Property Branch / Direction générale des biens immobiliers
BGIS
ROSSMANN ARCHITECTURE
Tel: 819-600-1505
Email: info@rossmannarchitecture.ca
This document and all information herein is confidential and the intellectual property of Rossmann Architecture Inc. It is disclosed in confidence on terms that it is not to be distributed, copied, stored, transmitted, reproduced in whole or in any part in any manner or form for manufacturing, advertising or for any other purposes without the written permission of Rossmann Architecture Inc. The copyright is retained by Rossmann Architecture Inc.
© Rossmann Architecture Inc.

North: _____ Stamp: _____

Key Plan: _____

Contractor to verify all dimensions & conditions on site and immediately notify the BGIS Project Manager of all discrepancies.

09	Addendum 01	2024-10-23
07	Émis pour Tender revision 2 / Issued Tender Rev. 2	2024-09-27
08	Émis pour Tender revision 1 / Issued Revised Tender	2024-08-30
06	Émis pour Tender / Issued Tender	2024-08-07
05	Émis pour Permis / Issued for Permit	2024-07-10
04	99%	2024-05-31
03	66R1	2024-03-15
02	66%	2023-12-12
01	33%	2023-10-16

revisions: description date

A: detail no. du détail
B: location drawing no. sur dessin
C: drawing no. dessin no.




project: ELECTIONS CANADA FITUP

30 Rue Victoria, Gatineau, QC J8X 0A8

drawing: TABLEAU DES PORTES / DOOR SCHEDULE

Designed By: ROSSMANN ARCHITECTURE INC. / Conçu par: (2024/01/15)
Date: J. KILLEEN / Dessiné par: (2024/01/15)
Reviewed By: R. BITAR / Examiné par: (2024/01/15)
Date: E. SOULIERE / Approuvé par: (2024/01/15)
Approved By: KYLE WILSON / Soumission: (2024/01/15)
Date: Project Manager: Administrateur de projets: GOC5370560 - R.124213
Drawing no.: No. du dessin: A801

This document and all information herein is confidential and the intellectual property of Rossmann Architecture Inc. It is disclosed in confidence on terms that it will not be disclosed to any third party, copied, stored, loaned, or reproduced in whole or in any part in any manner or form for manufacturing, marketing or for any other purposes without the written permission of Rossmann Architecture Inc. The copyright is retained by Rossmann Architecture Inc.
 © Rossmann Architecture Inc.

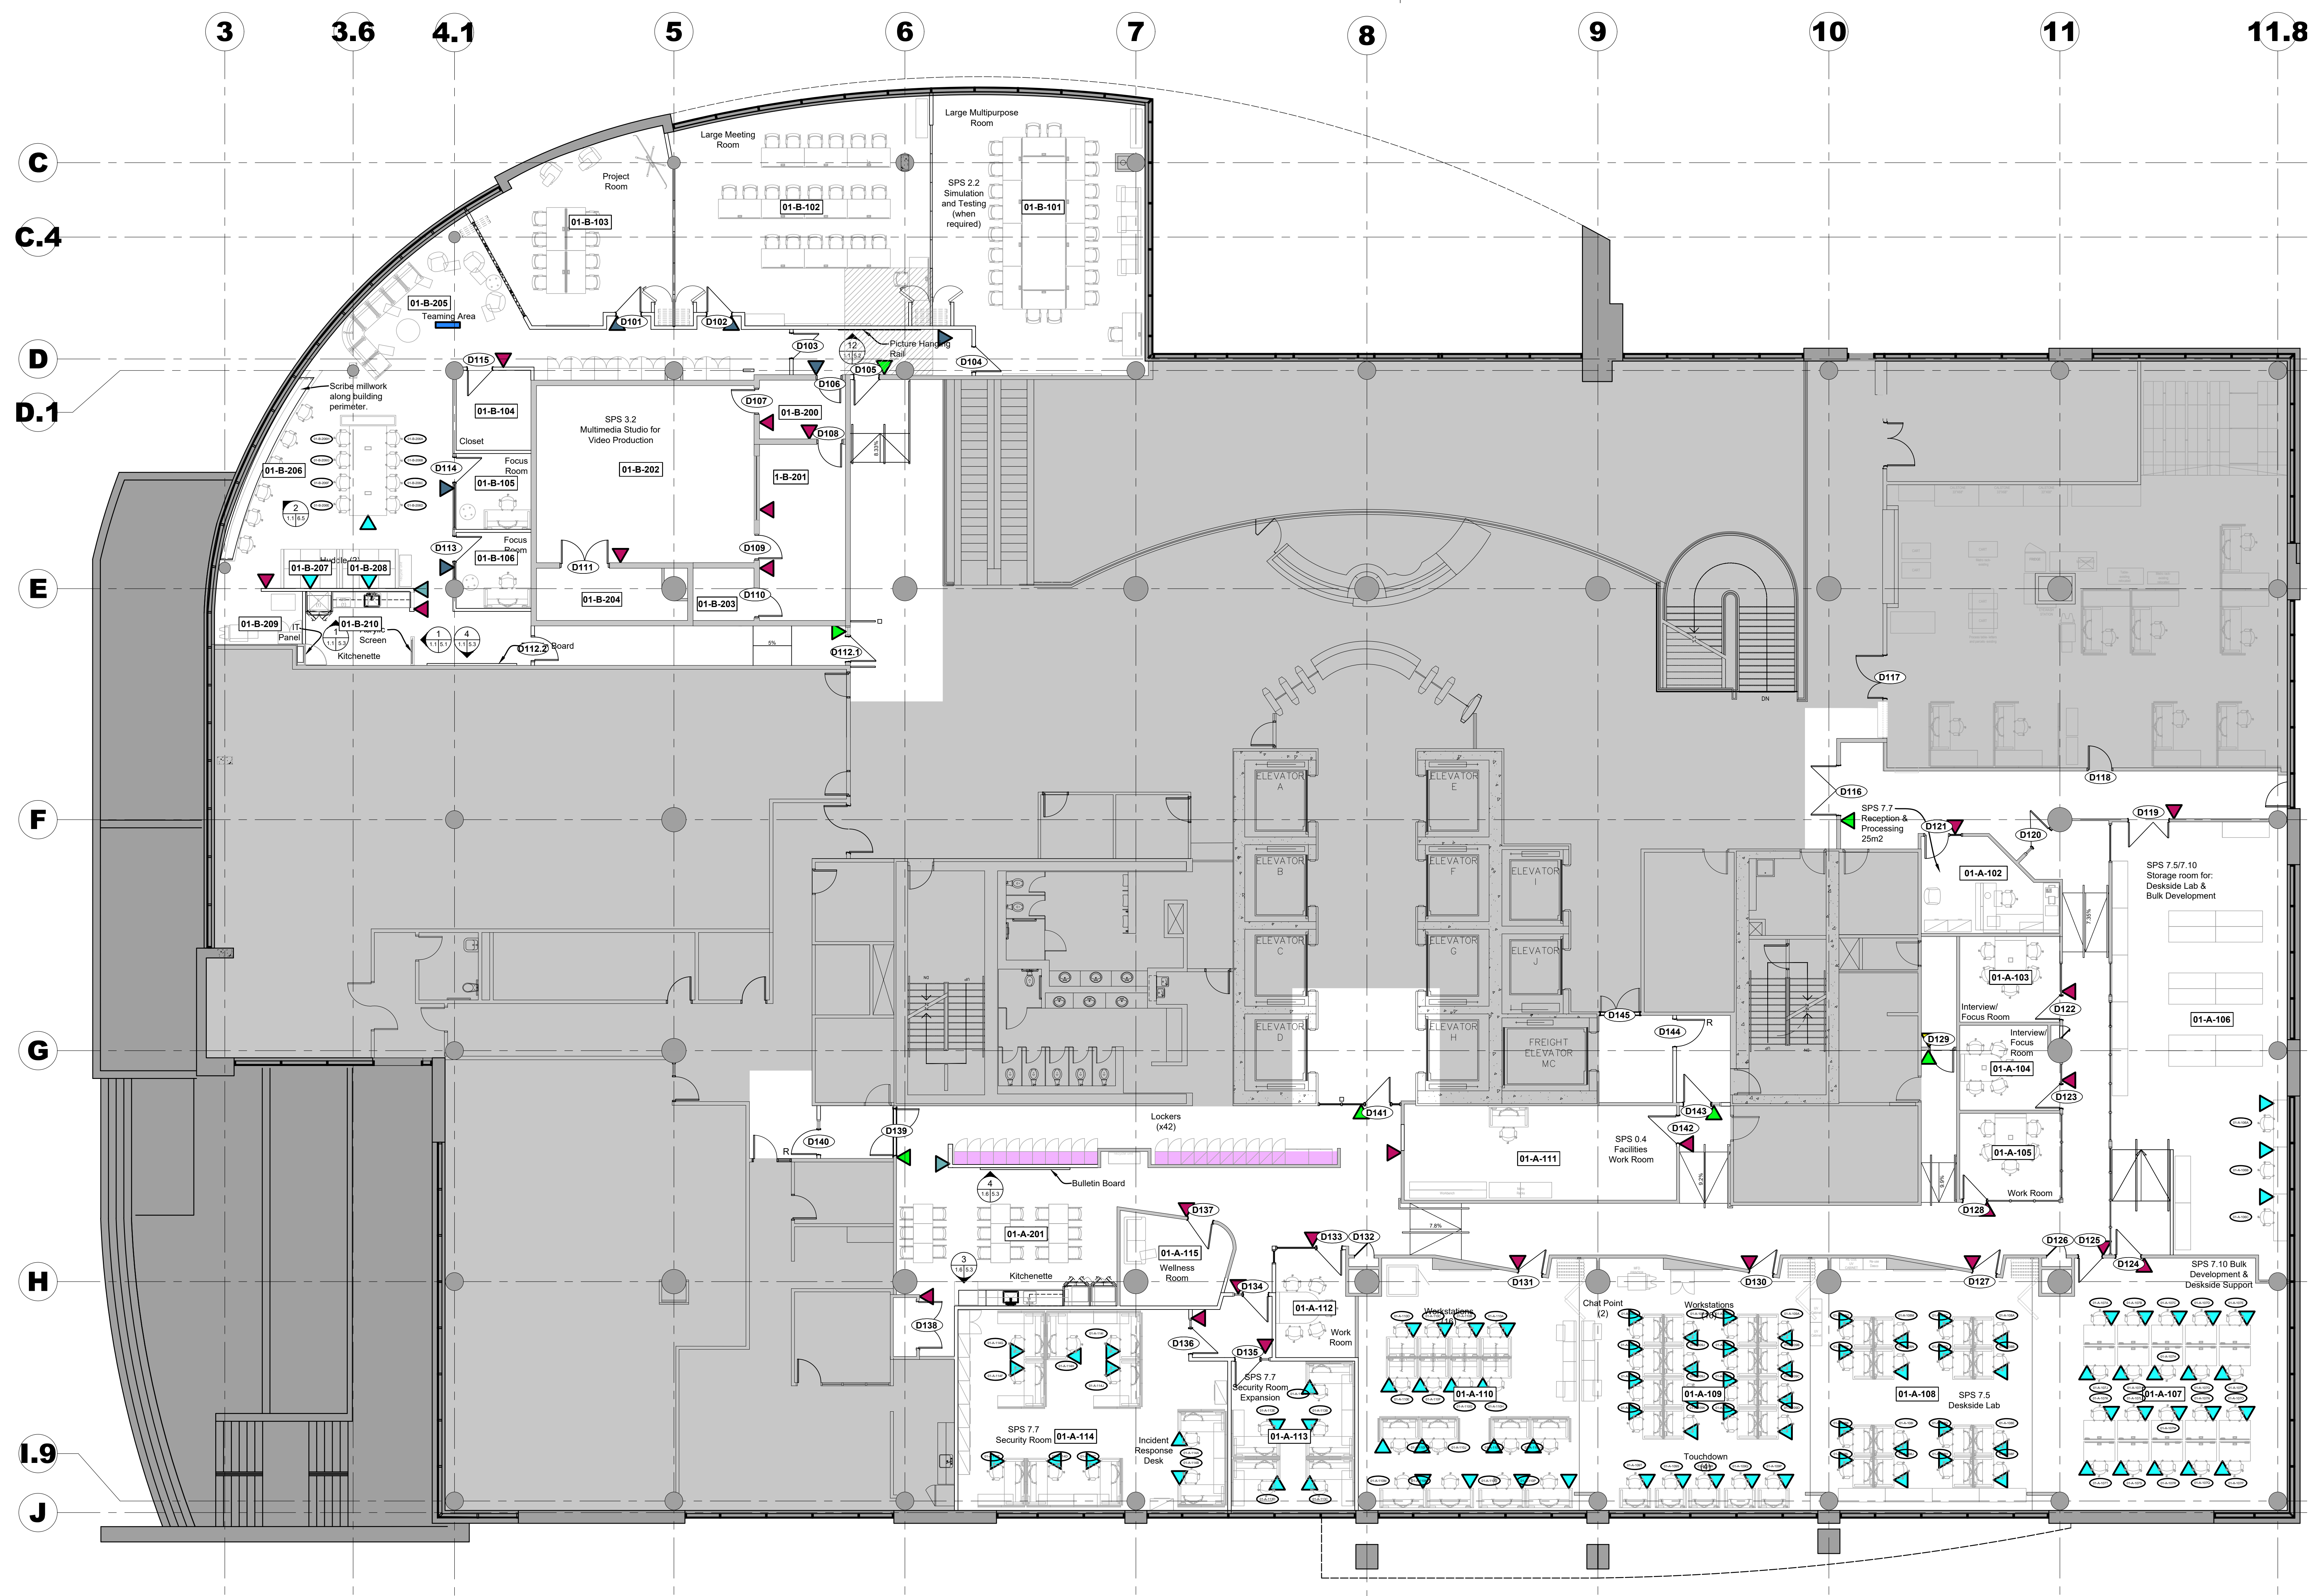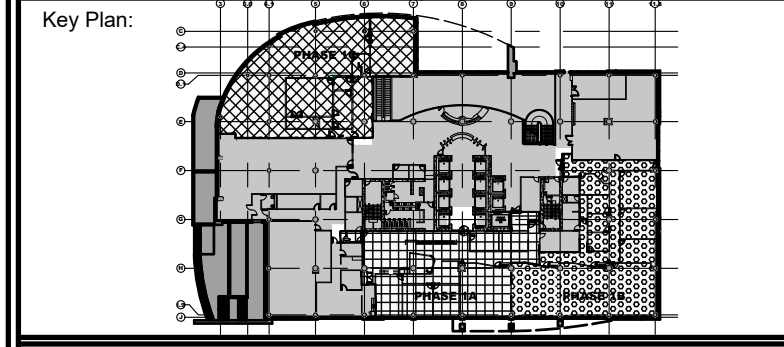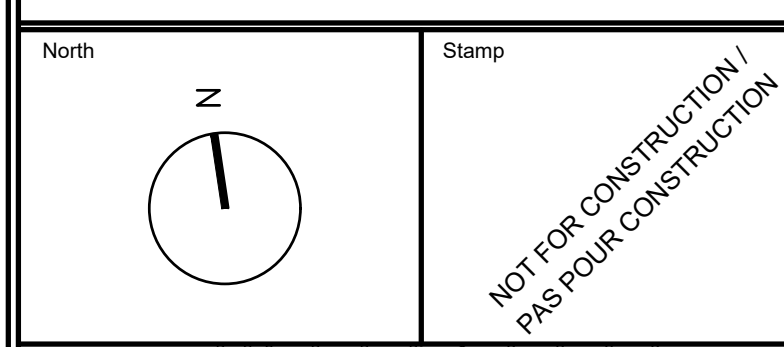

1 Signage Plan - First Floor
 1.6 Scale: 1:100

Signage Legend:

- (A1) PVC Room Identification Signage - Number Only
Refer to Plan for location, Room Number.
- (A2) PVC Raised Pictogram Signage
Refer to Plan for location, Room Name and Number.
- (A3) PVC Non-Raised Pictogram Signage
Refer to Plan for location, Room Name and Number.
- (B) Decal Signage
Worksurface or furniture mounted.
Refer to Plan for location and Workstation Number.
- (C) Locker Signage
Provide one per locker.
Refer to Plan for location and Locker Number.
- (D) Suspended Area Identification Signage
Refer to Plan for location, Area Name and Workstation Number Range.
- (E) You Are Here Signage
You are here sign to be located on interior suite side adjacent entry doors. Signs to include the corresponding floor plan in white mounted on black acrylic plate with 4mm radius corners. Sign to include colored symbol where sign is mounted on plan. Sign to be mounted 1500mm A.F.F. on wall. Sign to have 30mm clear borders and be sized to accommodate floor plan at a scale

Contractor to verify all dimensions & conditions on site and immediately notify the departmental representative of all discrepancies.

no.	description	date
08	Tender R2	2024-09-26
07	Tender R1	2024-08-29
06	Tender	2024-08-02
05	Permit	2024-07-09
04	99%	2024-05-10
03	66% R2	2024-03-13
02	66%	2023-12-12
01	33%	2023-10-16

revisions	description	date
A	A: detail no.	
B	B: location drawing no.	
C	C: drawing no.	

project: ELECTIONS CANADA FITUP

30 Rue Victoria, Gatineau, QC J8X 0A8

drawing: dessin


Signage Plan First Floor

Designed By	Conçu par
Date	
Drawn By	Dessiné par
Date	2024-03-01
Reviewed By	Examiné par
Date	2024-03-11
Approved By	Approuvé par
Date	
Tender	Submission
Project Manager	Administrateur de projets
Project no.	No. du projet
GOC5370560 - R. 124213	
Drawing no.	No. du dessin
ID1.6	

D Suspended Area Signage Area Numbers, Translations, Mounting, and Quantity				
Room #	Room Name - English	Room Name - French	Mounting	Quantity
01-B-205	Teaming Area	Zone d'équipe	Suspended	1
01-A-1408	Deskside Lab		Suspended	1

1234567890
 ABCDEFGHIJKLMNOPQRSTUVWXYZ
 abcdefghijklmnopqrstuvwxyz


1 Font - Helvetica
 Scale: NTS

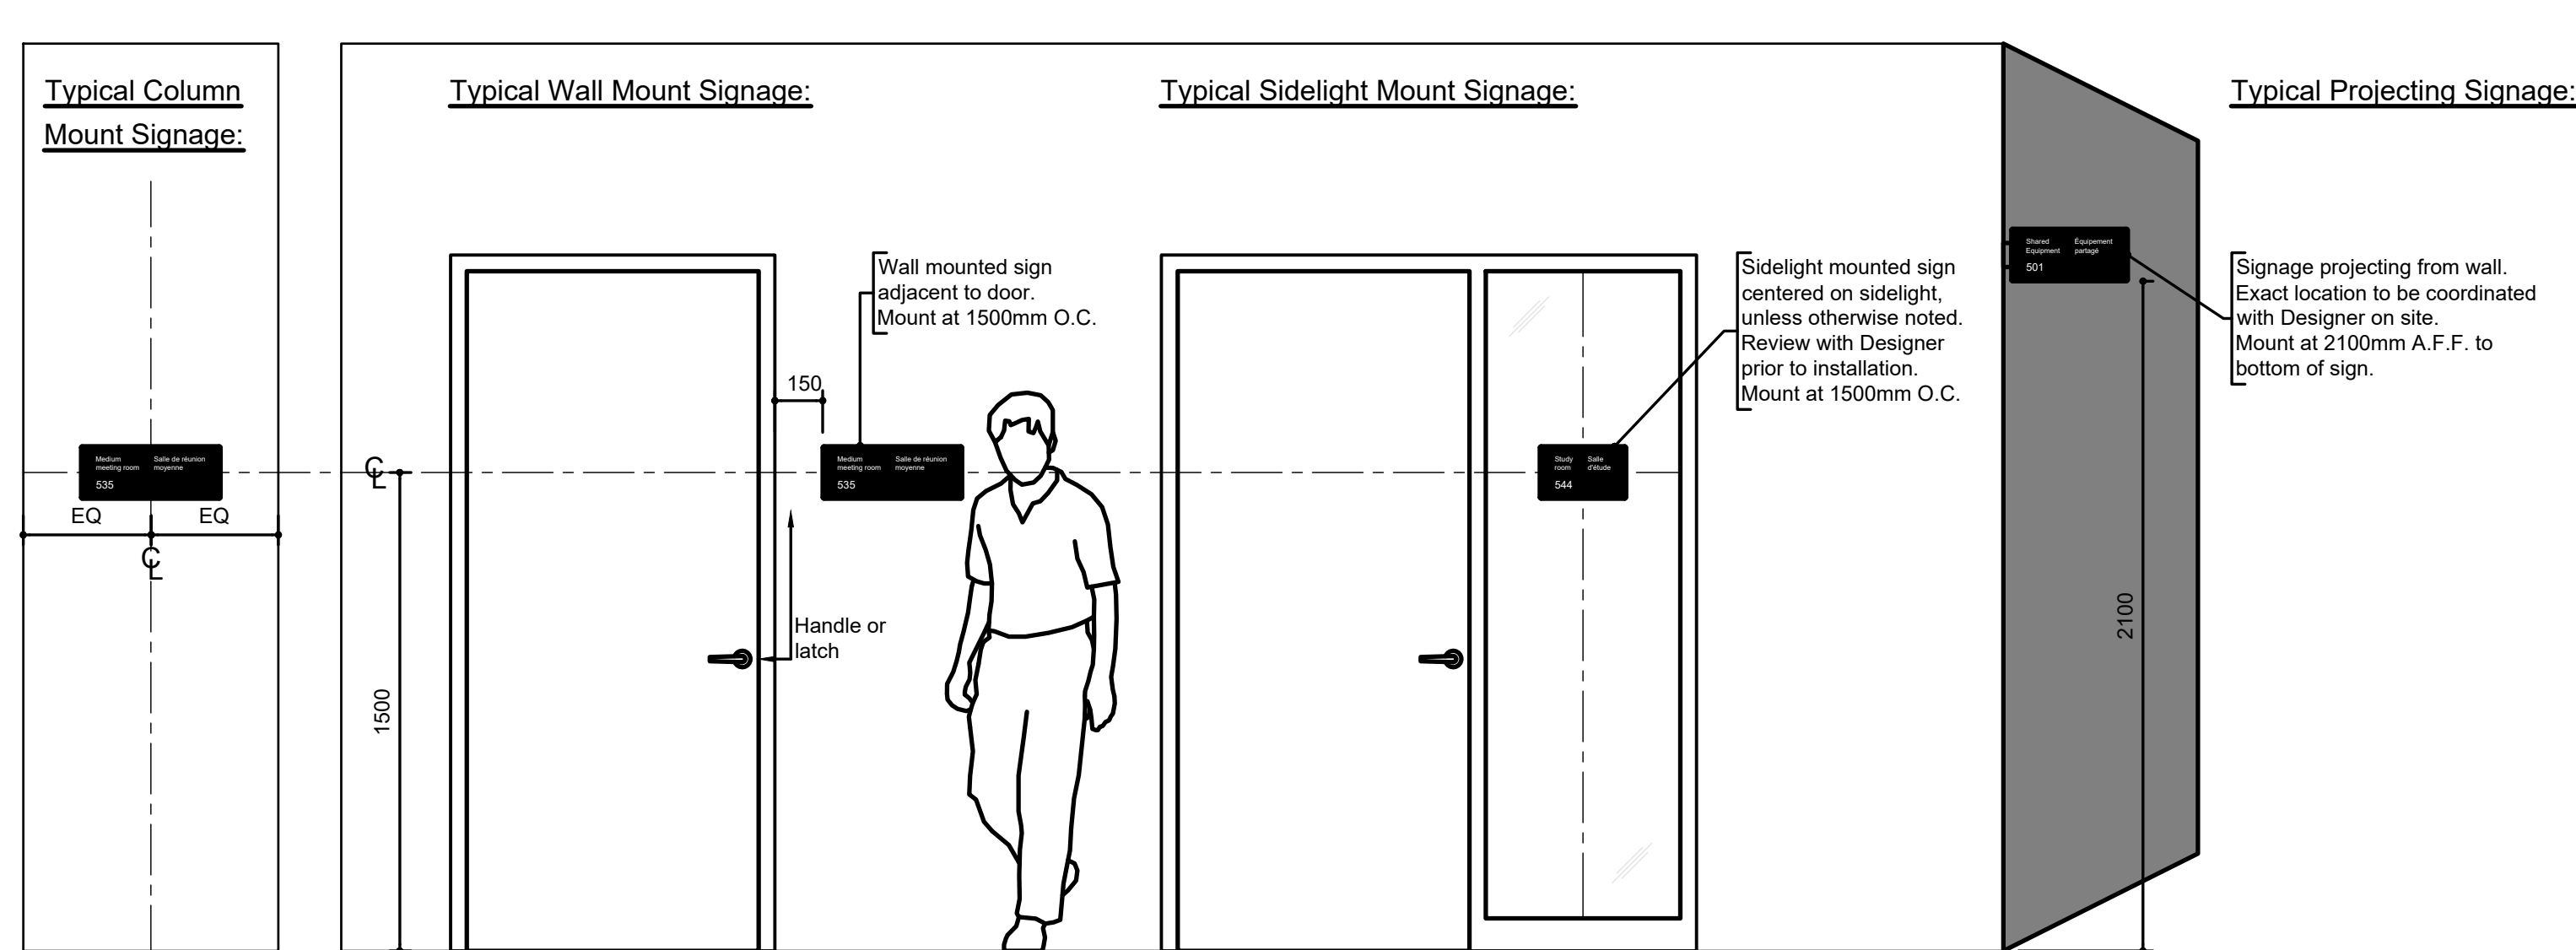


2 A1 and A2 PVC Signage Application - Typical
 Scale: 1:20

3 B Decal Signage Application of Workstation Identification
 Scale: 1:25


4 B Decal Signage Application of Touchdown Identification
 Scale: 1:25

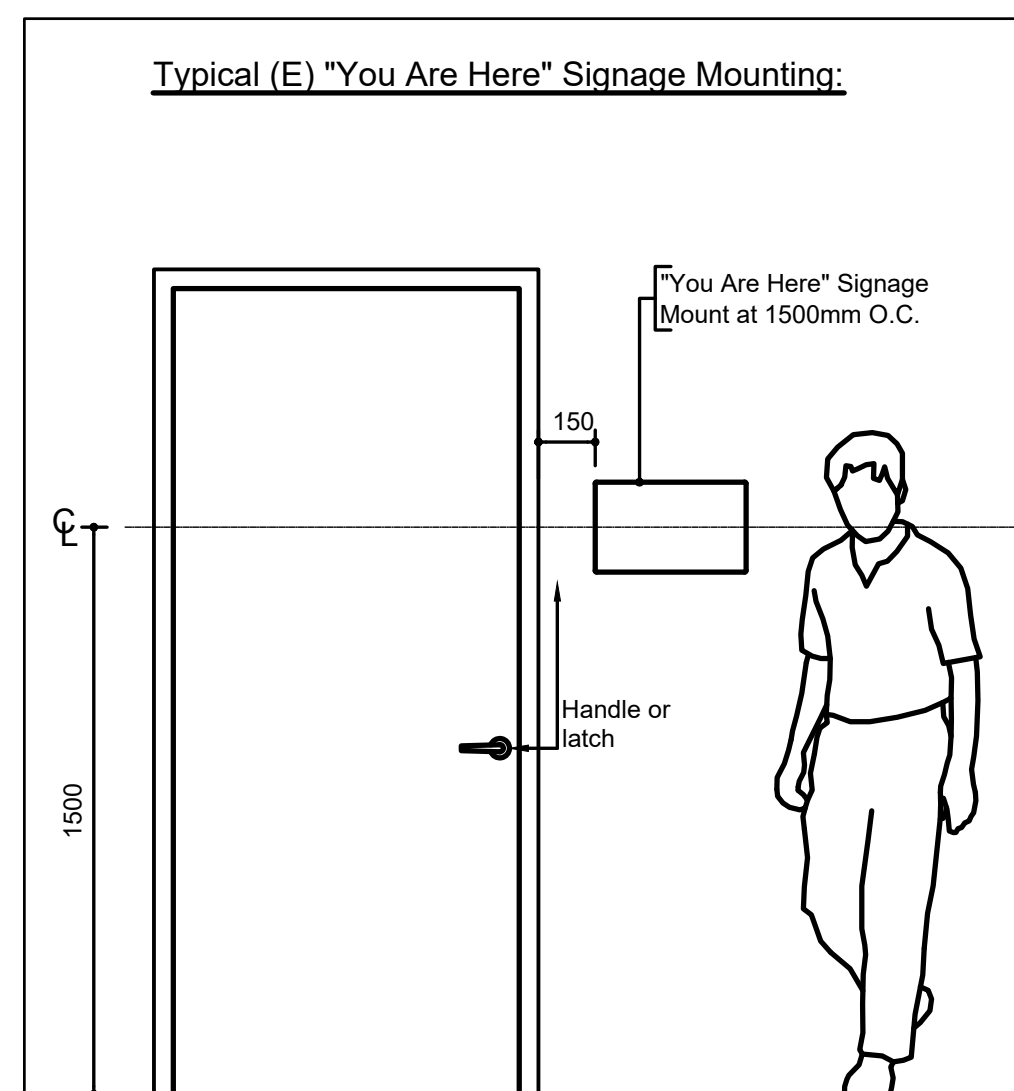


5 Typical E Signage Mounting
 Scale: 1:20

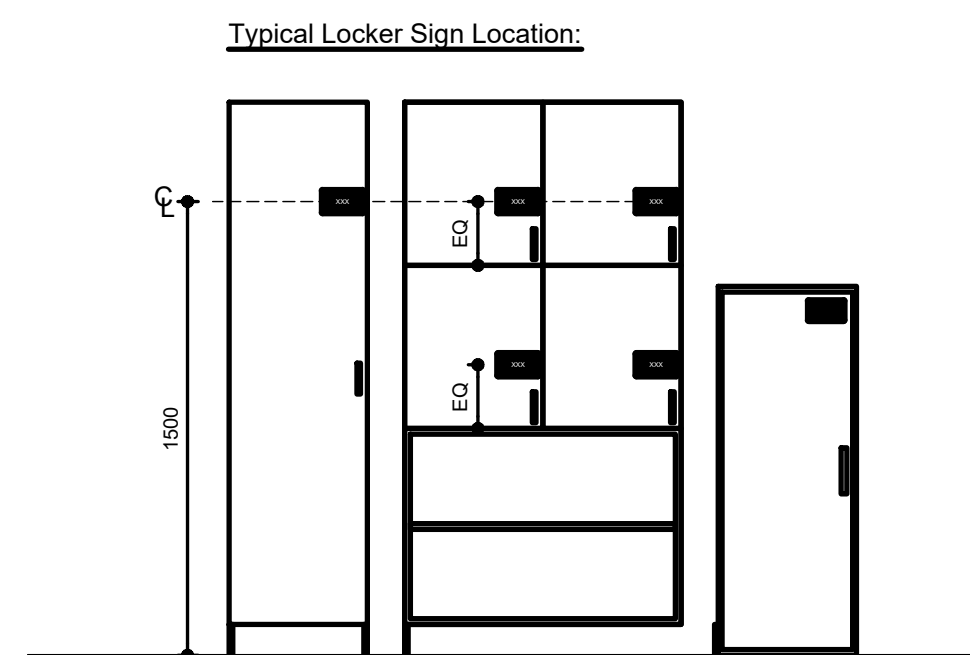


6 C Locker Signage Application - Typical
 Scale: 1:20

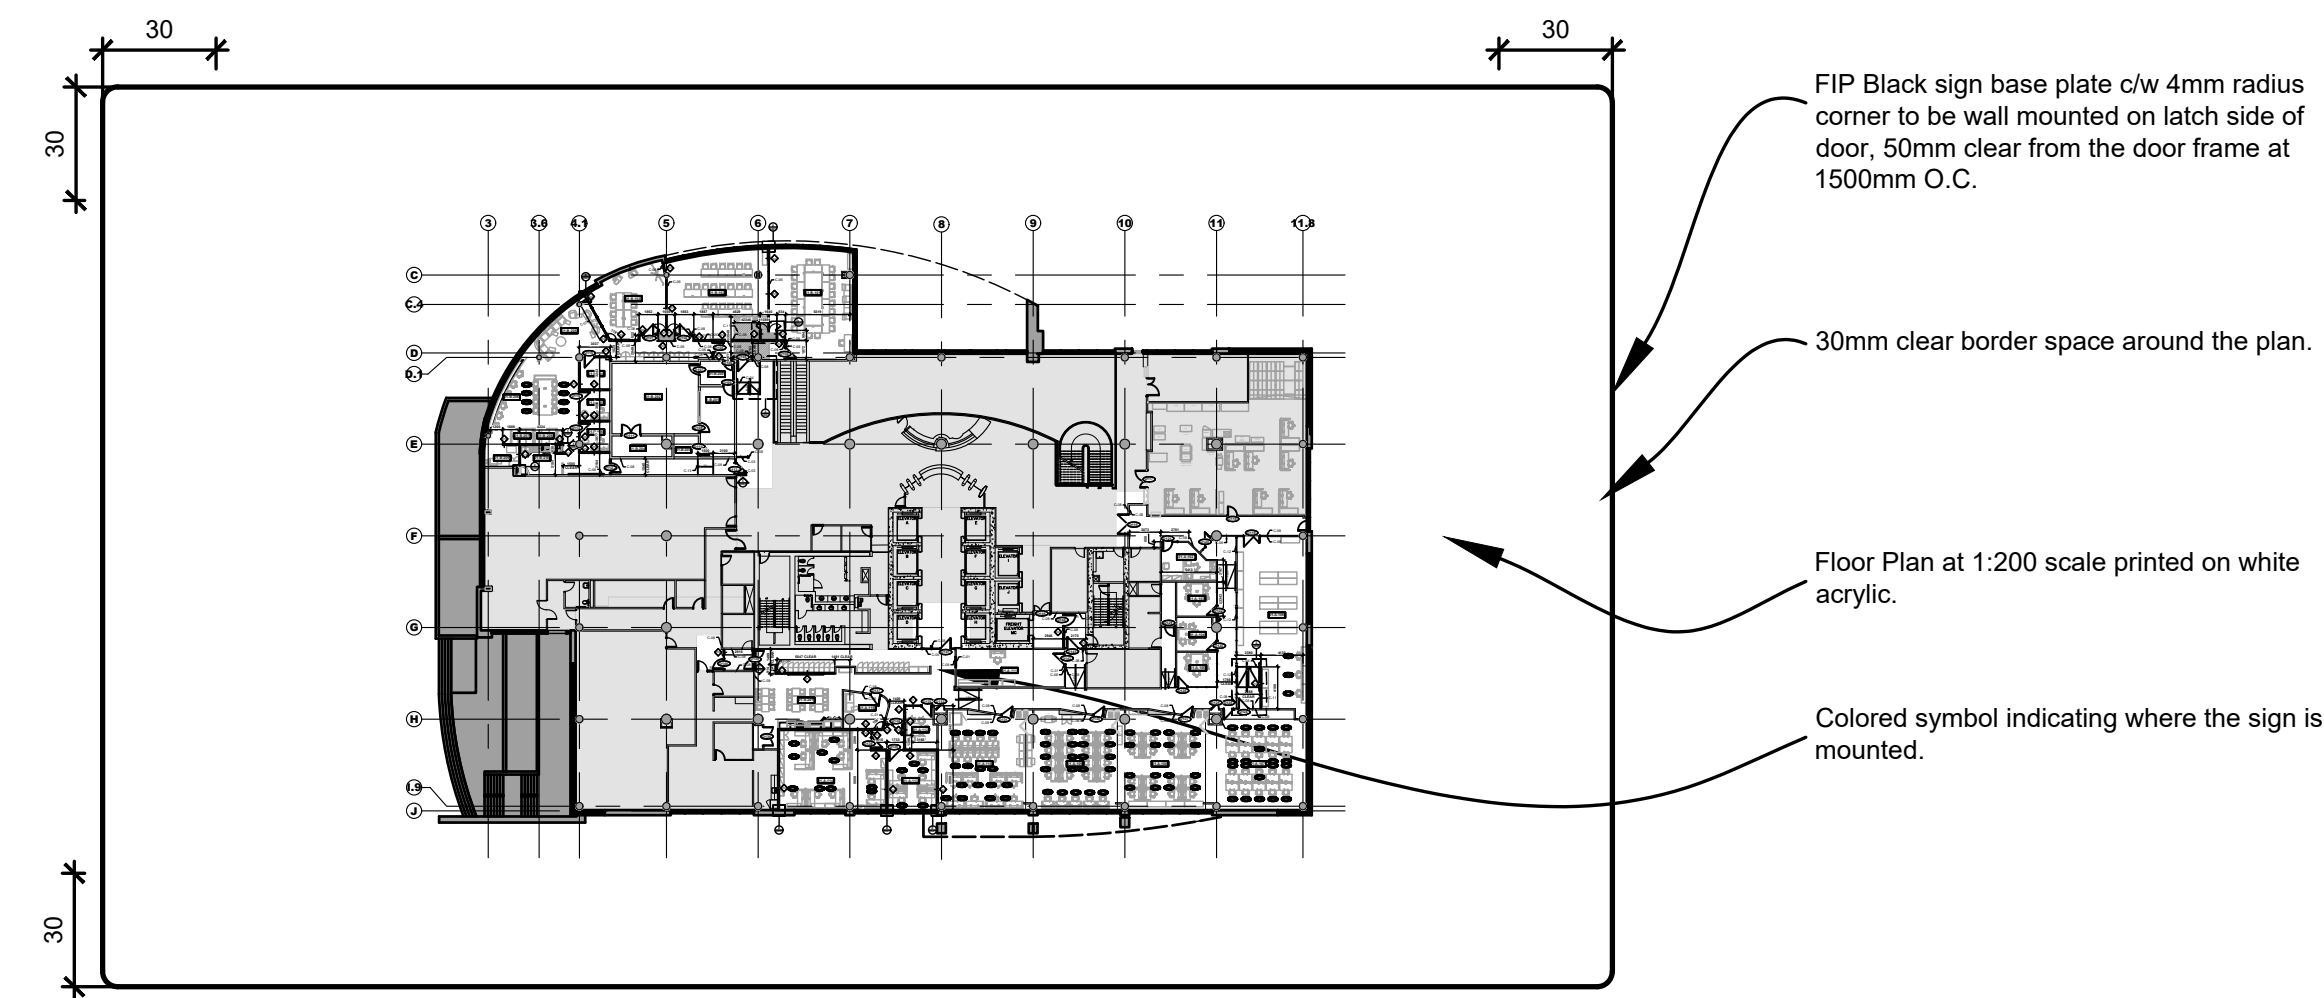


7 E 'You Are Here' Signage - Typical
 Scale: 1:2

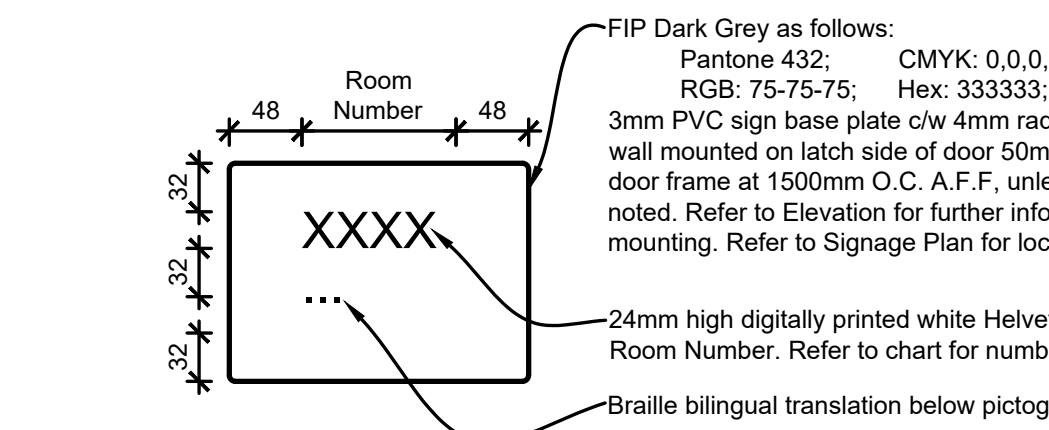


8 A1 PVC Room ID Signage - Typical
 Scale: 1:5

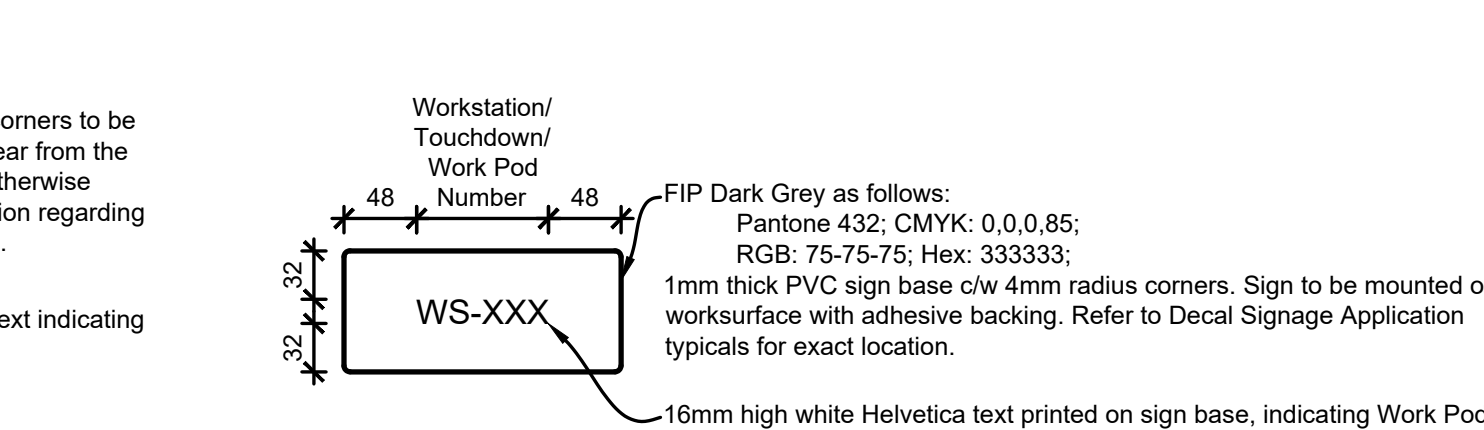


9 B Decal Signage - Typical
 Scale: 1:5

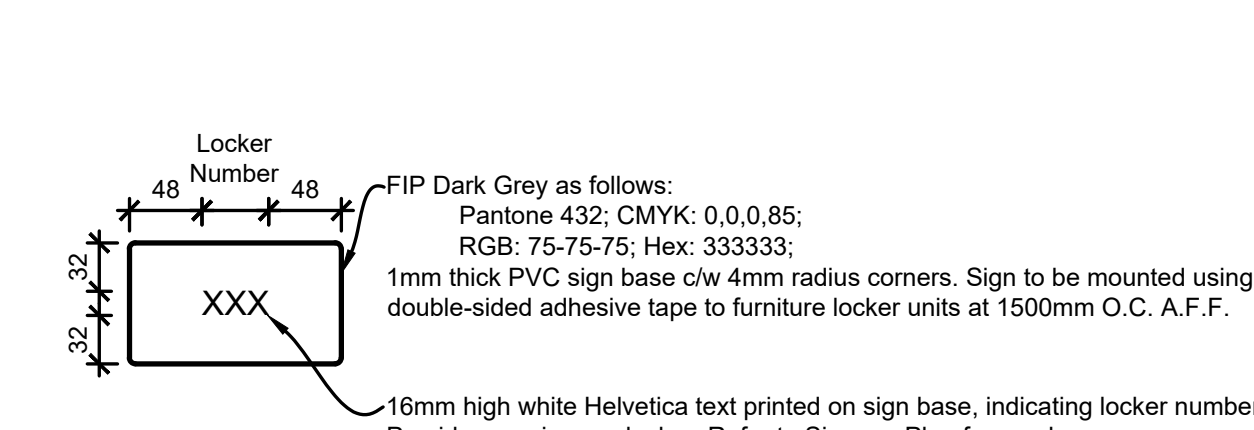


10 C Locker Signage - Typical
 Scale: 1:5

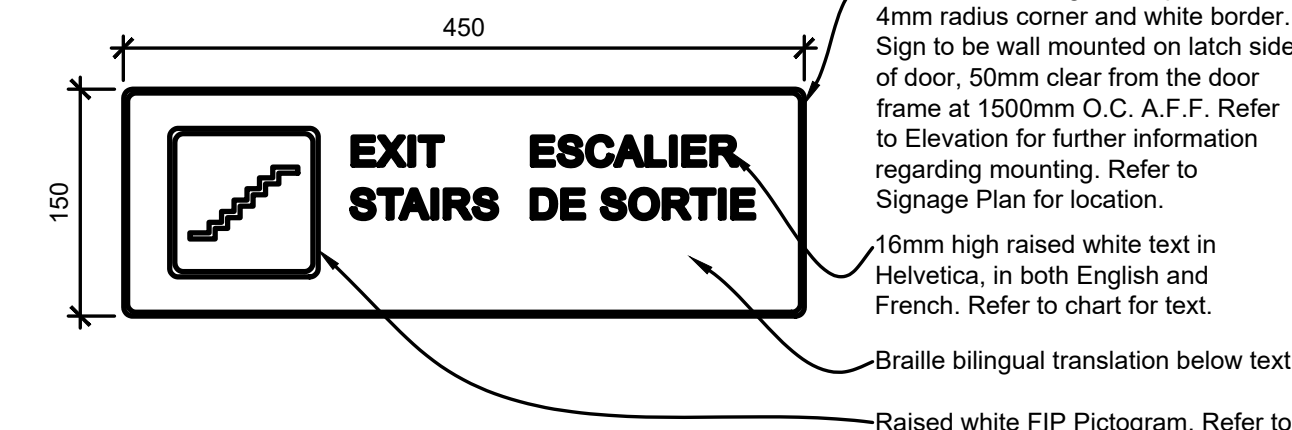


11 A2 Pictogram Signage - Exit Stairs
 Scale: 1:5

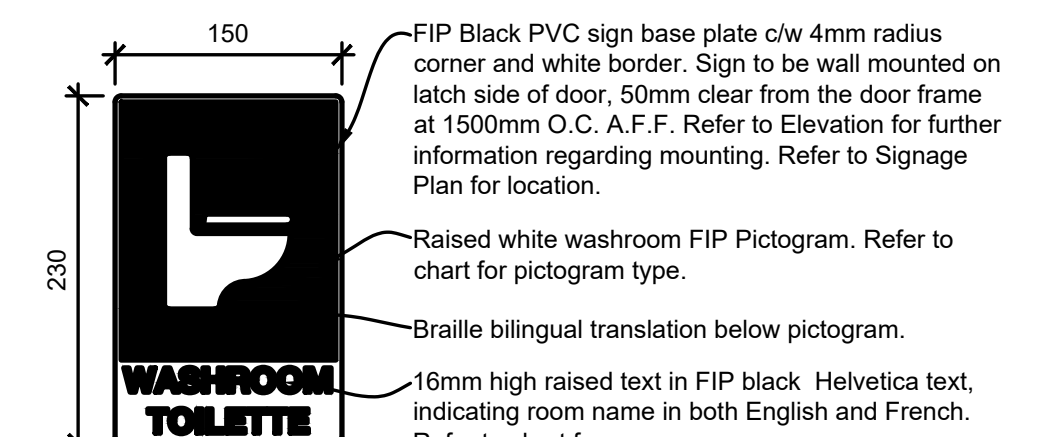


12 A2 Pictogram Signage - Washroom
 Scale: 1:5

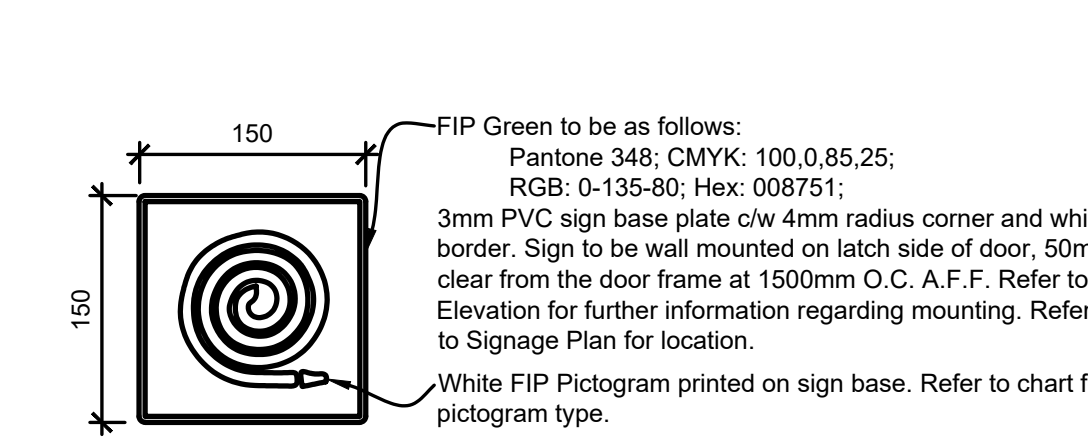

13 A3 Pictogram Signage - Green
 Scale: 1:5

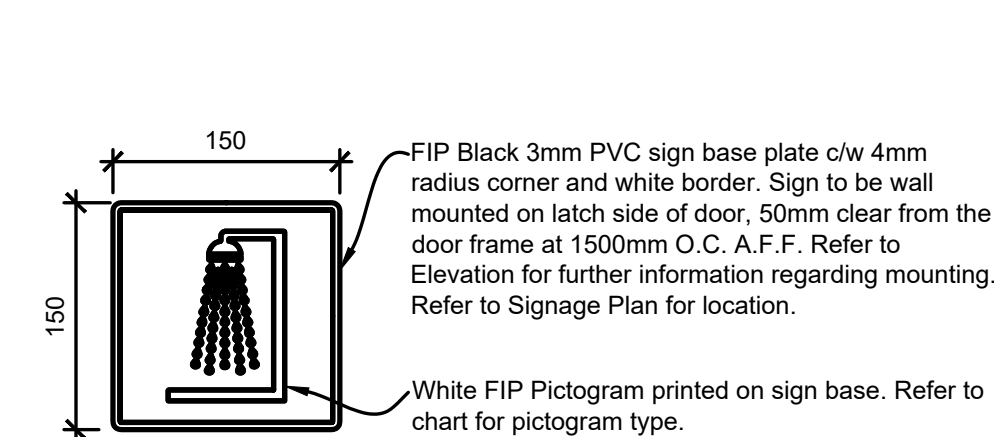

14 A3 Pictogram Signage - Black
 Scale: 1:5

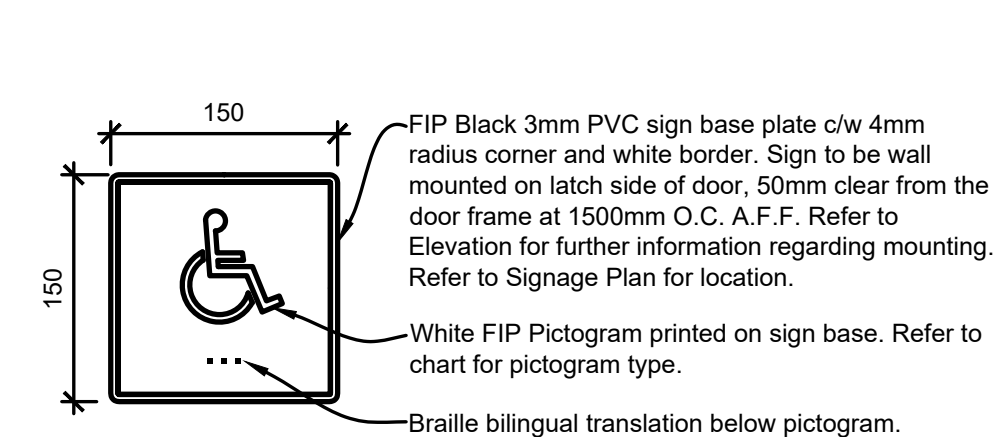

15 A3 Pictogram Signage - Black
 Scale: 1:5

A1 PVC Room Identification Signage General Notes:

- PVC signage for room identification. Typical sign shown below.
- Sign on 3mm FIP Dark Grey PVC with digitally printed white text.
- Text content varies depending on room type.
- Sign to be wall mounted, unless otherwise noted.
- Sign to be installed centered on glass sidelight where applicable. Provide blank sign to adhere to back side to prevent visibility of double sided tape. Review with Designer prior to installation.
- Refer to Signage Plan for location. Refer to chart for room numbers.
- Base Building Signage to not include room numbers, room names only.
- Refer to Elevation for further information regarding mounting.
- Where two signs required at one door, install side by side leaving 13mm spacing between.

A2 PVC Raised Pictogram Signage General Notes:

- PVC signage for washroom, emergency egress, and stairwell identification.
- Sign on 3mm PVC with raised letters and/or pictogram. Refer to Signage Plan for location. Refer to chart for pictogram type, mounting, and quantity. Text and pictogram varies depending on room type.
- Where two signs required at one door, install side by side leaving 13mm spacing between.
- Refer to Elevation for further information regarding mounting.
- Review with Designer prior to installation.

A3 PVC Non-raised Pictogram Signage General Notes:

- PVC signage for room identification.
- Sign on 3mm PVC with non-raised letters and/or pictogram. Refer to Signage Plan for location. Refer to chart for pictogram type, mounting, and quantity. Text and pictogram varies depending on room type.
- Where two signs required at one door, install side by side leaving 13mm spacing between.
- Refer to Elevation for further information regarding mounting.
- Review with Designer prior to installation.
- Allow for 10 A3 signs per floor.

C Locker Signage General Notes:

- Contractor to supply signage. Client will be responsible for the signage installation on lockers.
- PVC signage for locker identification. Provide one sign at every locker. Assume double height lockers throughout.
- Sign on 1mm thick PVC sign base with digitally printed letters.
- Sign to be mounted on lockers as shown.
- Refer to Signage Plan for locker number.
- Locker numbering to start at 001 and continue consecutively to 150.

D Suspended Area Identification Signage General Notes:

- Double-sided PVC signage for area identification.
- Sign on both sides from FIP Dark Grey PVC with white printed text.
- Text content varies depending on area type.
- Refer to Signage Plan for location. Refer to chart for area name.

E 'You Are Here' Signage General Notes:

- 'You Are Here' signage to be typically mounted on walls adjacent to suite entry doors. 50mm clear of door frame on latch side, at 1500mm O.C. A.F.F.
- Signs to include the corresponding floor plan in white mounted on black acrylic plate with 4mm radius corners.
- Sign to include red dot where sign is mounted on plan.
- Sign to have 30mm clear borders and be sized to accommodate floor plan at a scale of 1:200.
- Refer to Signage Plan for location.

Canada
 Public Services and Procurement Canada / Services publics et Approvisionnement Canada
 Real Property Branch / Direction générale des biens immobiliers

BGIS

This document and all information herein is confidential and the intellectual property of Rossmann Architecture Inc. It is disclosed in confidence on terms that it will not be disclosed to any third party, copied, sold, loaned, loaned, or reproduced in whole or in any part in any manner or form for manufacturing, marketing or for any other purposes without the written permission of Rossmann Architecture Inc. The copyright is retained by Rossmann Architecture Inc. © Rossmann Architecture Inc.

North

 Stamp

Key Plan:

Contractor to verify all dimensions & conditions on site and immediately notify the departmental representative of all discrepancies.

Revisions	Description	Date
08	Tender R2	2024-09-26
07	Tender R1	2024-08-29
06	Tender	2024-08-05
05	Permit	2024-07-09
04	99%	2024-05-10
03	66%R2	2024-03-13
02	66%	2023-12-12
01	33%	2023-10-16

A Detail no. du détail
 B Location drawing no. sur dessin no.
 C Drawing no. dessin no.

project project
ELECTIONS CANADA FITUP

30 Rue Victoria, Gatineau, QC J8X 0A8

drawing dessin
1st Floor Signage Elevations and Details

Designed By Conçu par
 Date
 Drawn By OC Dessiné par
 Date 2024-03-01
 Reviewed By *Roy* Examiné par
 Date 2024-03-11
 Approved By Approuvé par
 Date
 Tender Soumission
 Project Manager Administrateur de projets
 Project no. No. du projet
GOC5370560 - R.124213
 Drawing no. No. du dessin
ID.1.7

4.1 5 6 7 8 9 10 11 11.8

D.1
E
F
G
H
I.9




1 Signage Plan - 12th Floor
3.6 3.6 Scale: 1:100

Signage Legend:

- (A1) PVC Room Identification Signage - Number Only
Refer to Plan for location, Room Number.
- (A2) PVC Raised Pictogram Signage
Refer to Plan for location, Room Name and Number.
- (A3) PVC Non-Raised Pictogram Signage
Refer to Plan for location, Room Name and Number.
- (B) Decal Signage
Worksurface or furniture mounted.
Refer to Plan for location and Workstation Number.
- (C) Locker Signage
Provide one per locker.
Refer to Plan for location and Locker Number.
- (D) Suspended Area Identification Signage
Refer to Plan for location, Area Name and Workstation Number Range.
- (E) You Are Here Signage
You are here sign to be located on interior suite side adjacent entry doors. Signs to include the corresponding floor plan in white mounted on black acrylic plate with 4mm radius corners. Sign to include colored symbol where sign is mounted on plan. Sign to be mounted 1500mm A.F.F. on wall. Sign to have 30mm clear borders and be sized to accommodate floor plan at a scale of 1:200. Refer to Plan for location.

This document and all information herein is confidential and the intellectual property of Rossmann Architecture Inc. It is disclosed in confidence on terms that it will not be disclosed to any third party, copied, stored, indexed, or reproduced in whole or in any part in any manner or form for manufacturing, marketing or for any other purposes without the written permission of Rossmann Architecture Inc. The copyright is retained by Rossmann Architecture Inc. © Rossmann Architecture Inc.

North
Stamp
Key Plan:
NOT FOR CONSTRUCTION / PAS POUR CONSTRUCTION

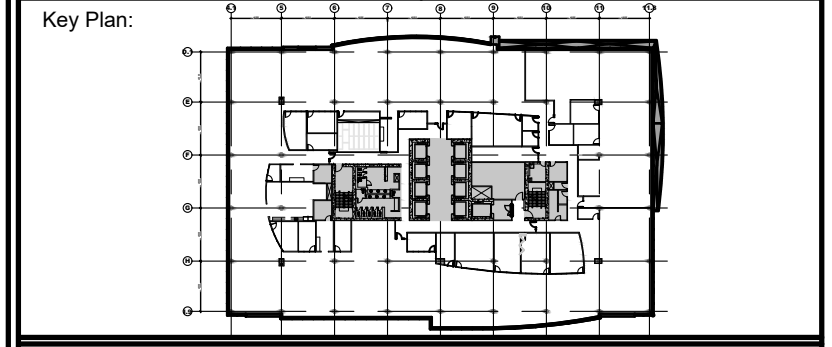

Contractor to verify all dimensions & conditions on site and immediately notify the departmental representative of all discrepancies.

08	Tender R2	2024-09-26
07	Tender R1	2024-08-29
06	Tender	2024-08-05
05	Permit	2024-07-09
04	99%	2024-05-10
03	66%R2	2024-03-13
02	66%	2023-12-12
01	33%	2023-10-16
revisions	description	date

A detail no. du détail
B location drawing no. sur dessin no.
C drawing no. dessin no.

project project
ELECTIONS CANADA FITUP

30 Rue Victoria, Gatineau, QC J8X 0A8
drawing dessin


**Signage Plan
12th Floor**

Designed By	Conçu par
Date	
Drawn By	Dessiné par
Date	
Reviewed By	Examiné par
Date	
Approved By	Approuvé par
Date	
Tender	Scoumission
Project Manager	Administrateur de projets
Project no.	No. du projet
GOC5370560 - R.124213	
Drawing no.	No. du dessin
ID 3.6	


D Suspended Area Signage Area Numbers, Translations, Mounting, and Quantity				
Room #	Room Name - English	Room Name - French	Mounting	Quantity
XX-X-XXX	Workstations		Suspended	1
XX-X-XXX	Workstations		Suspended	1
12-A-208	Teaming Area		Suspended	1
XX-X-XXX	Teaming Area		Suspended	1
XX-X-XXX	Chat Point		Suspended	1
XX-X-XXX	Workstations		Suspended	1
XX-X-XXX	Workstations		Suspended	1

1234567890
 ABCDEFGHIJKLMNOPQRSTUVWXYZ
 abcdefghijklmnopqrstuvwxyz

1 Font - Helvetica
 3.7/3.7 Scale: NTS

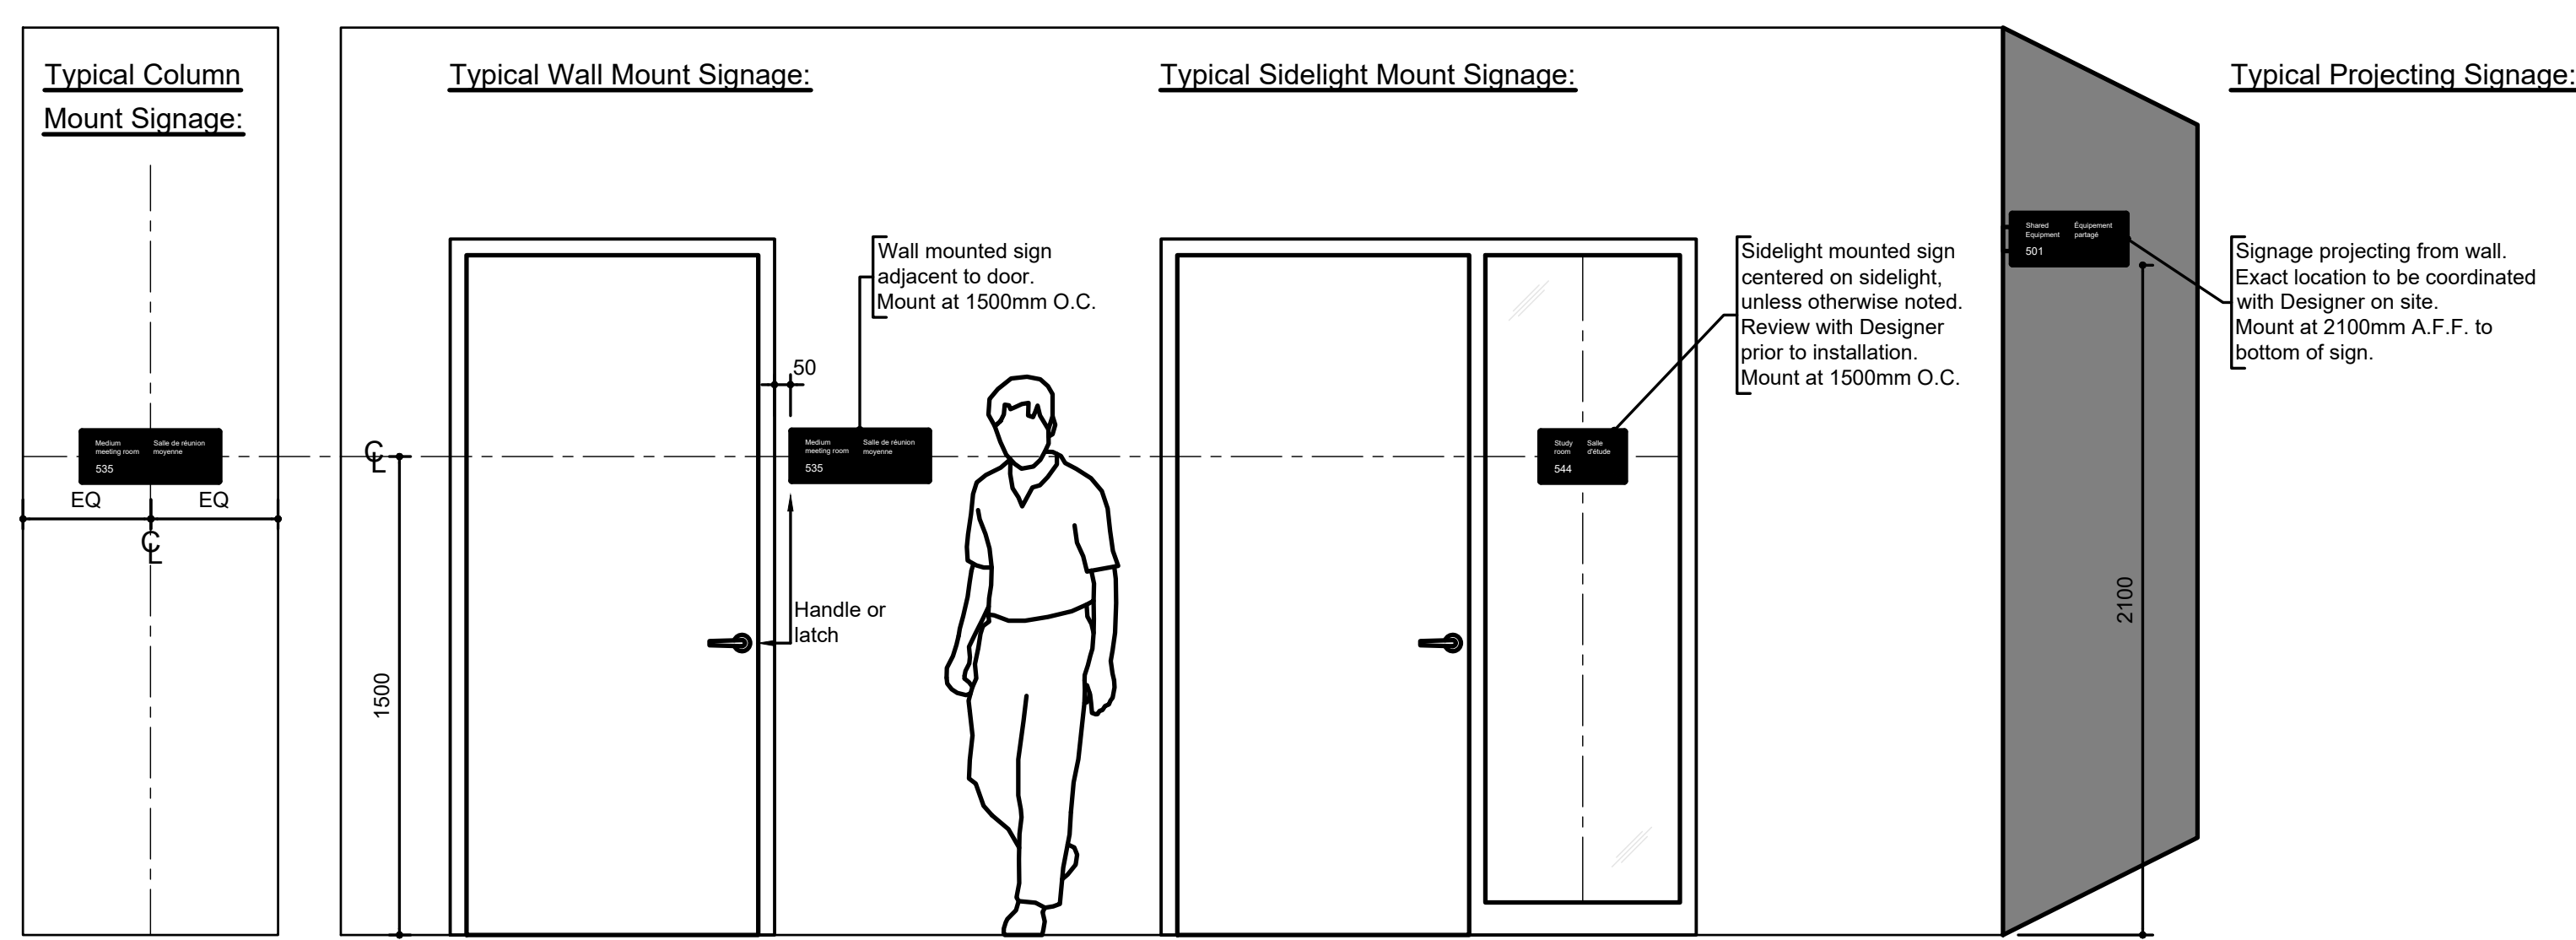


2 A1 and A2 PVC Signage Application - Typical
 3.7/3.7 Scale: 1:20

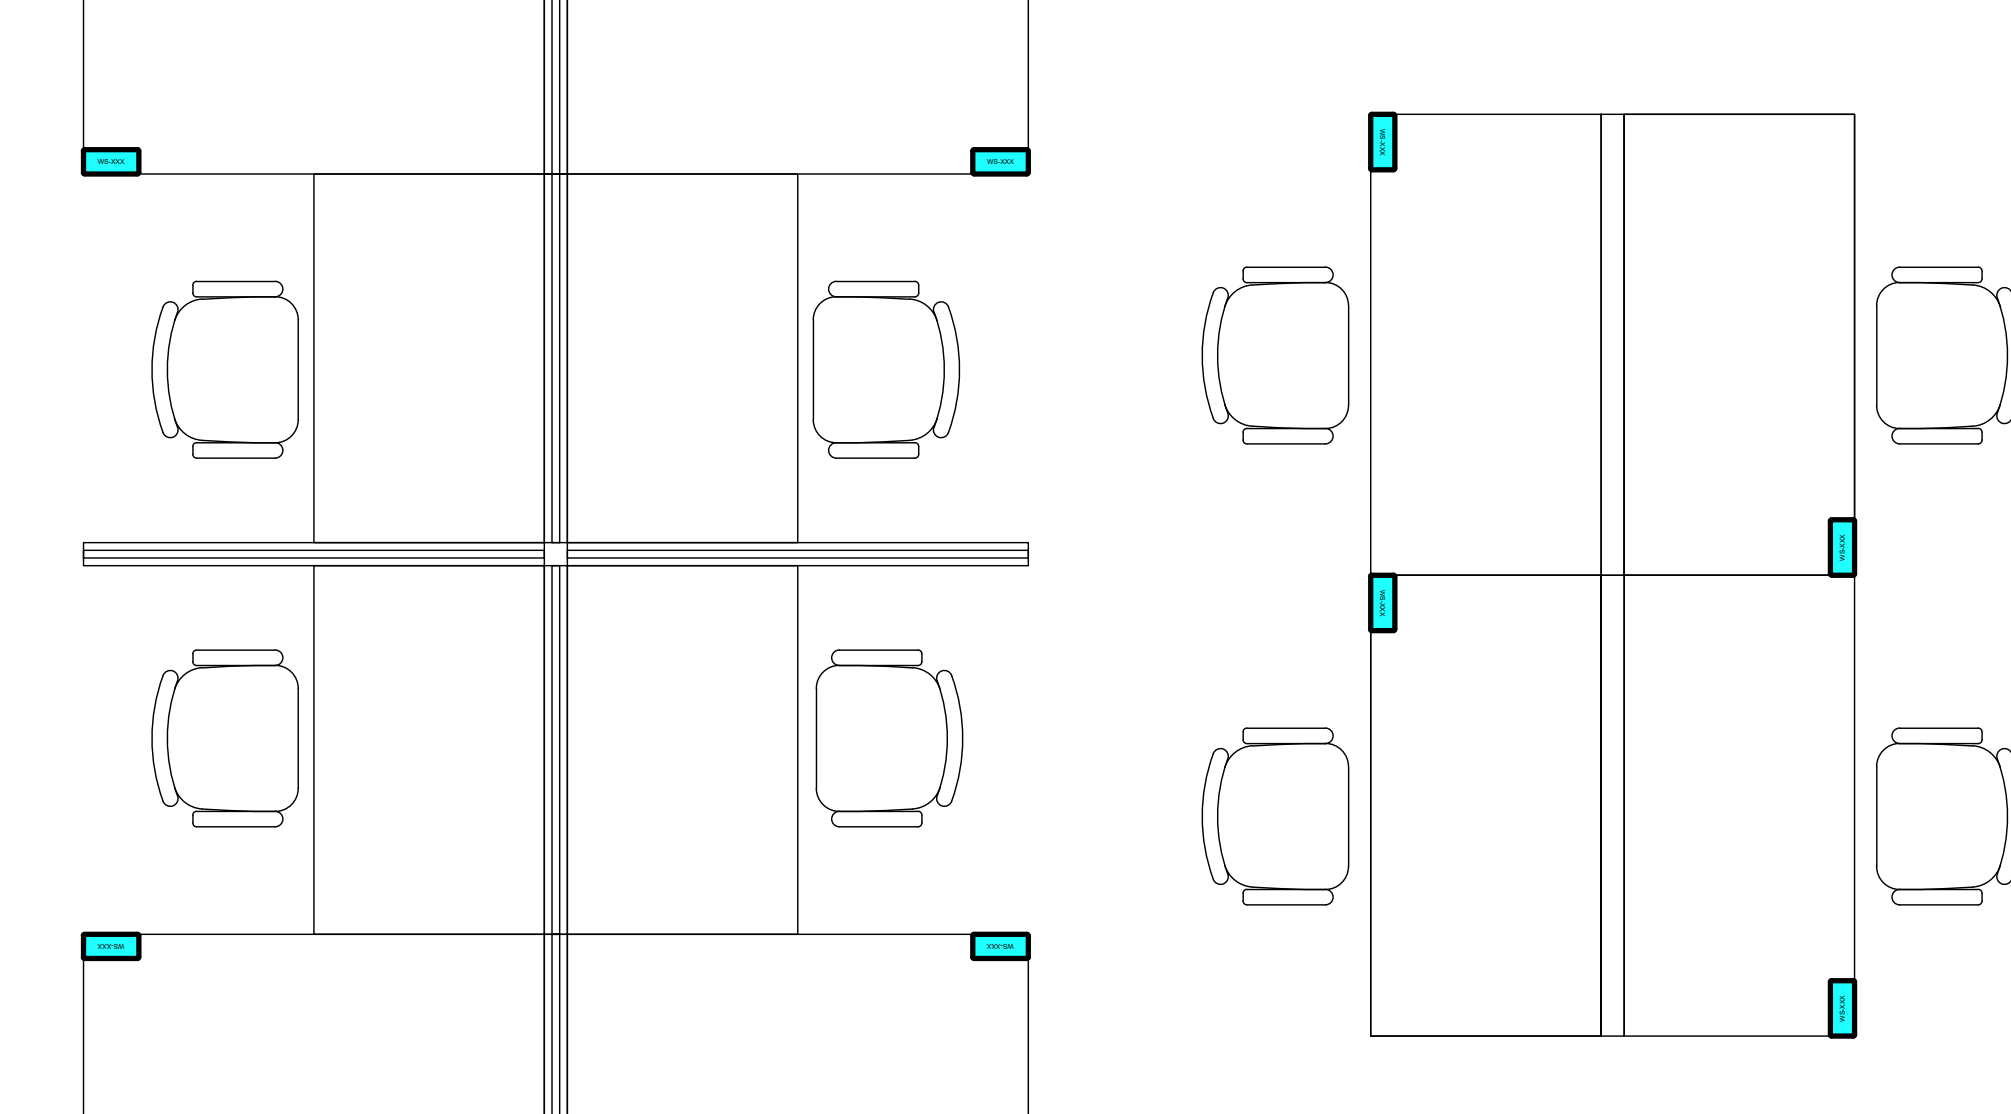


3 B Decal Signage Application of Workstation Identification
 3.7/3.7 Scale: 1:25


4 B Decal Signage Application of Touchdown Identification
 3.7/3.7 Scale: 1:25

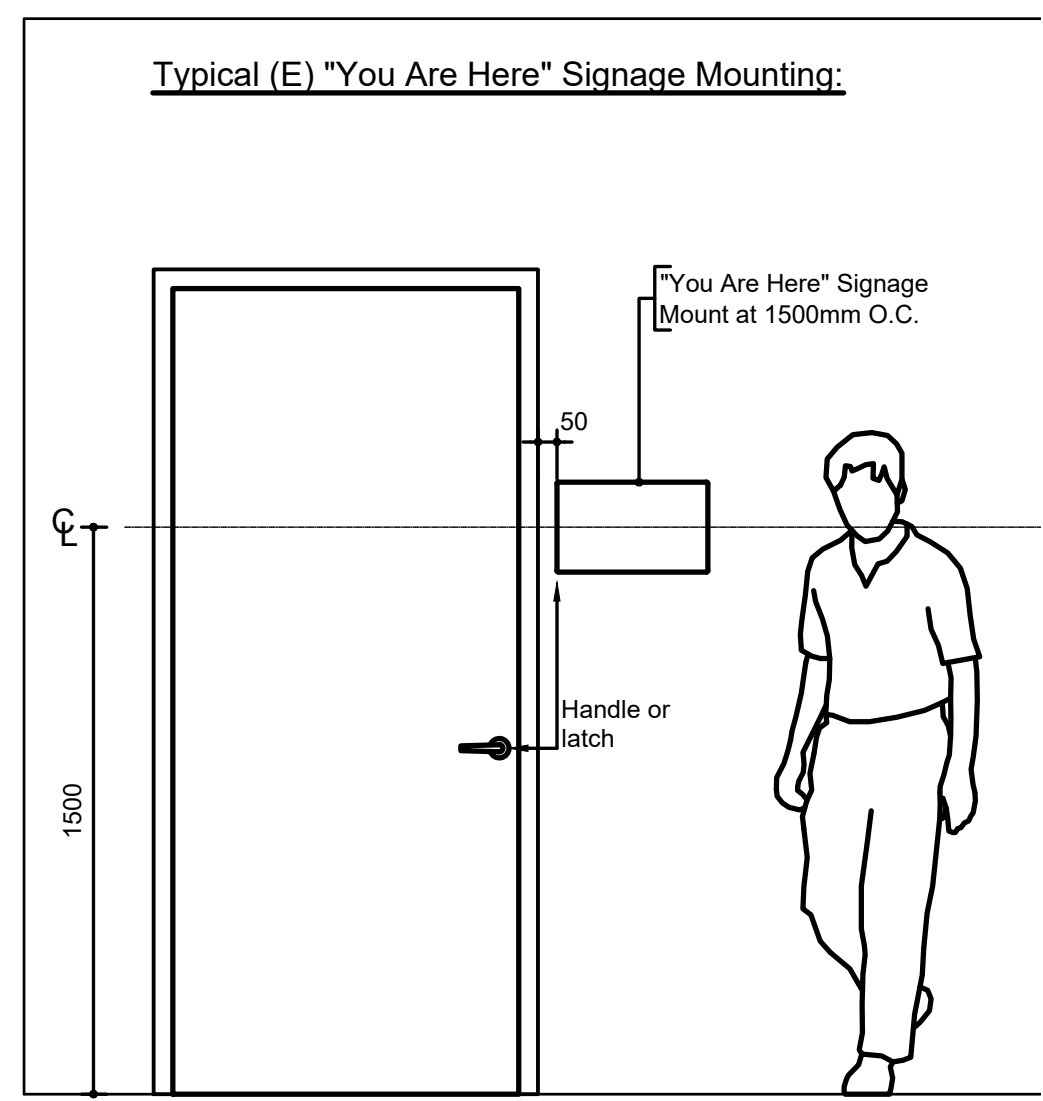


5 Typical E Signage Mounting
 3.7/3.7 Scale: 1:20

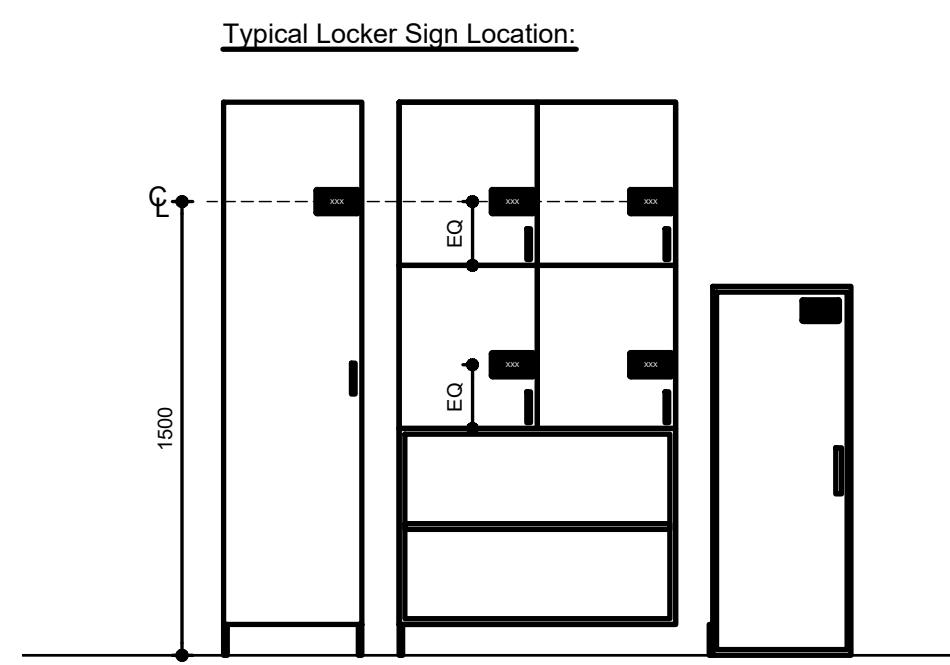


6 C Locker Signage Application - Typical
 3.7/3.7 Scale: 1:20

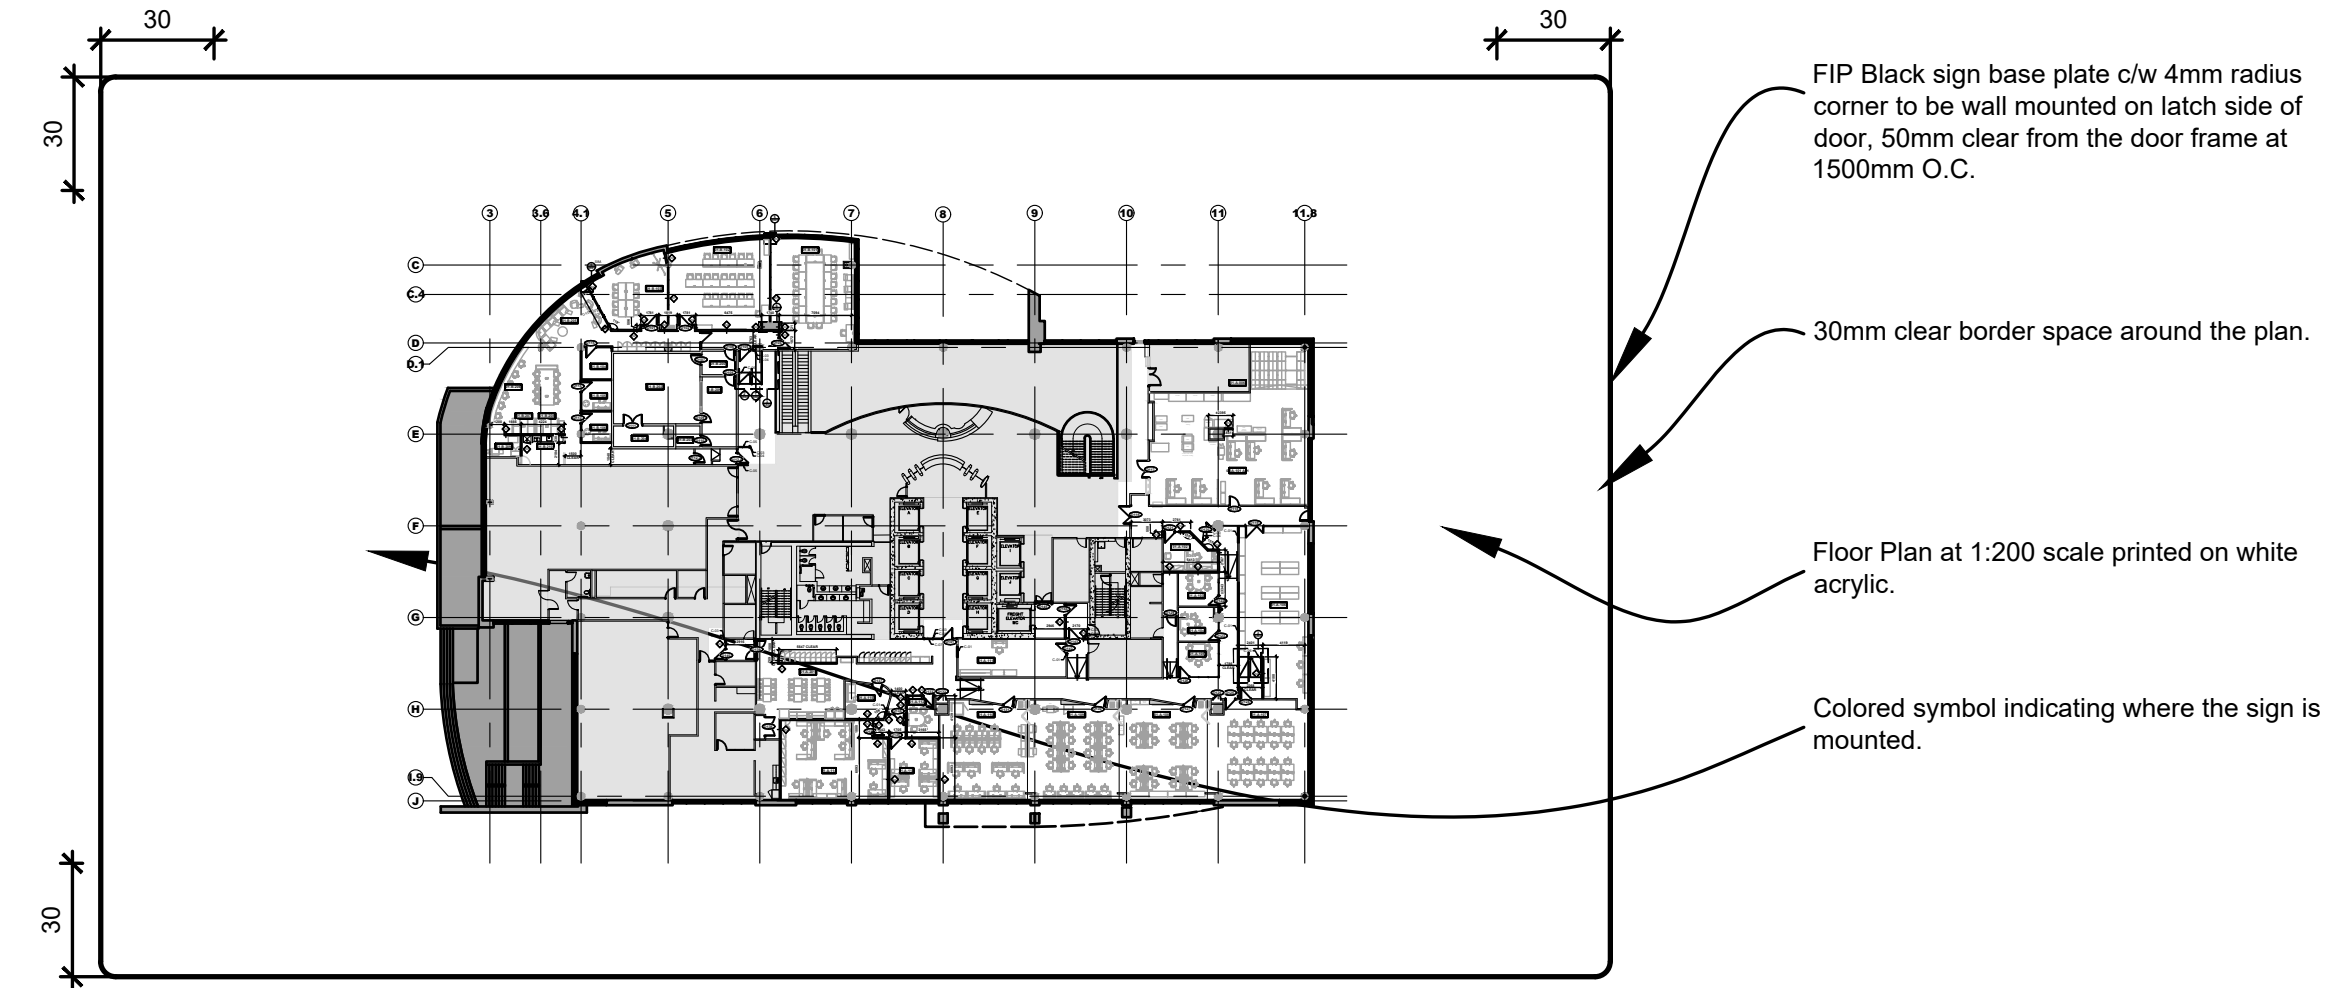


7 E 'You Are Here' Signage - Typical
 3.7/3.7 Scale: 1:2

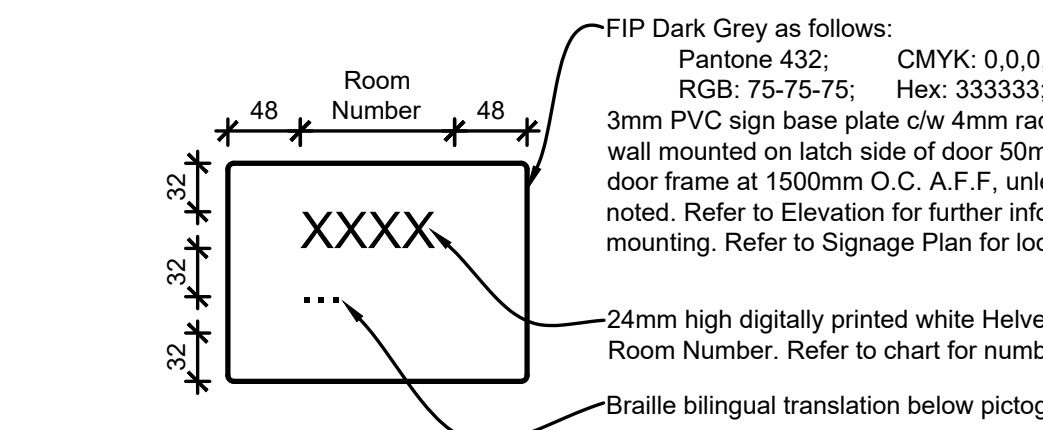


8 A1 PVC Room ID Signage - Typical
 3.7/3.7 Scale: 1:5

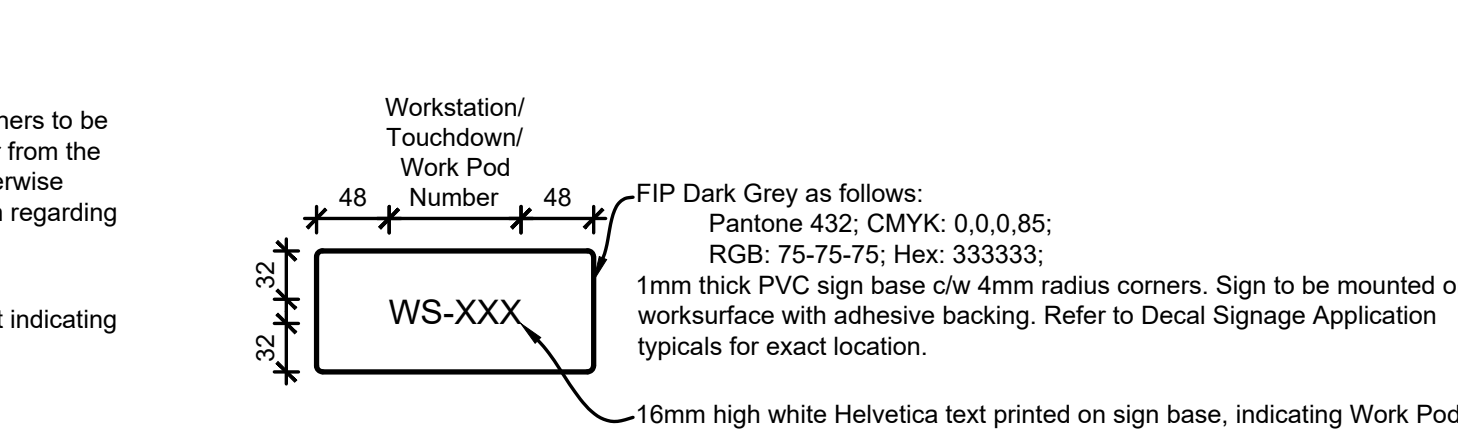


9 B Decal Signage - Typical
 3.7/3.7 Scale: 1:5

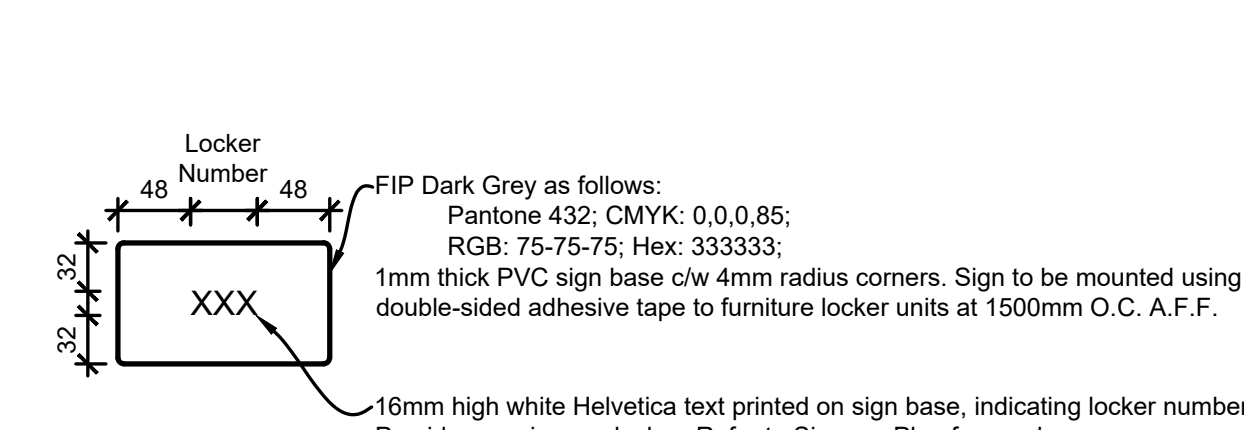


10 C Locker Signage - Typical
 3.7/3.7 Scale: 1:5

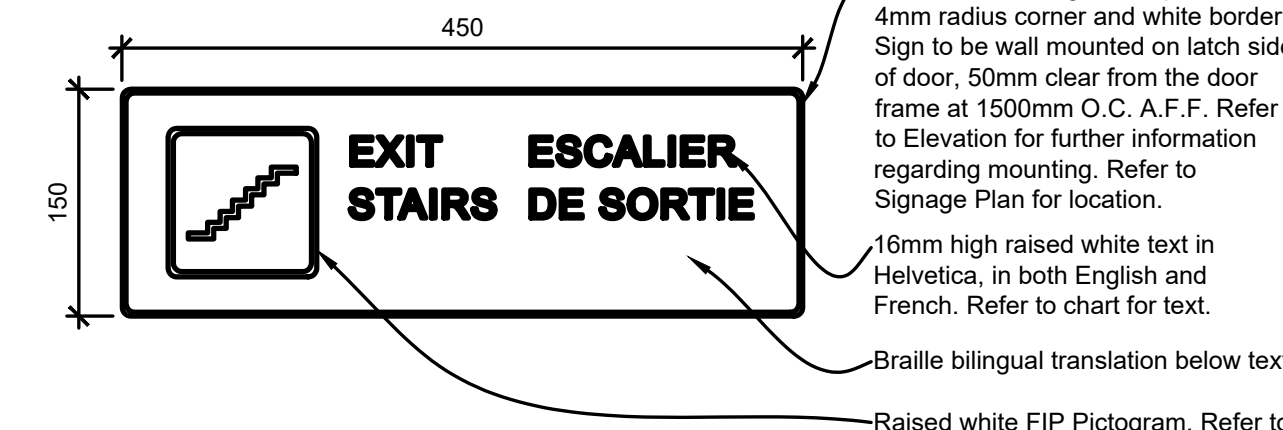


11 A2 Pictogram Signage - Exit Stairs
 3.7/3.7 Scale: 1:5

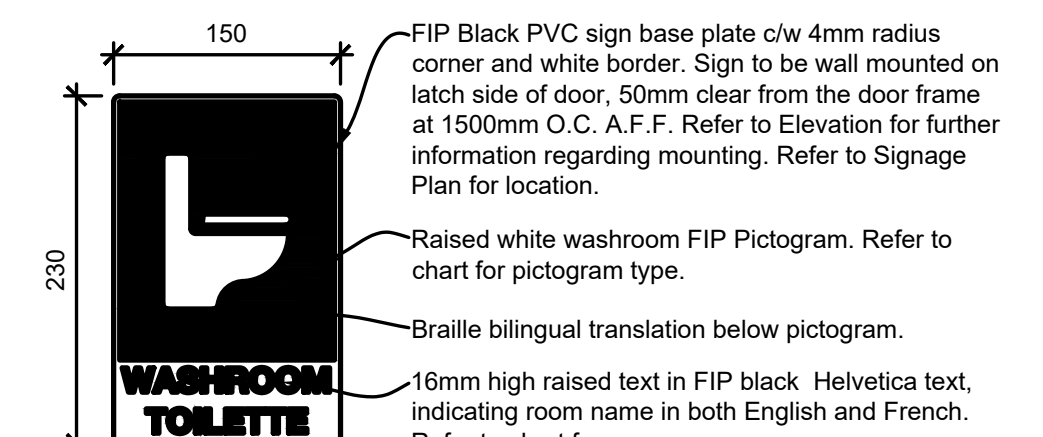


12 A2 Pictogram Signage - Washroom
 3.7/3.7 Scale: 1:5

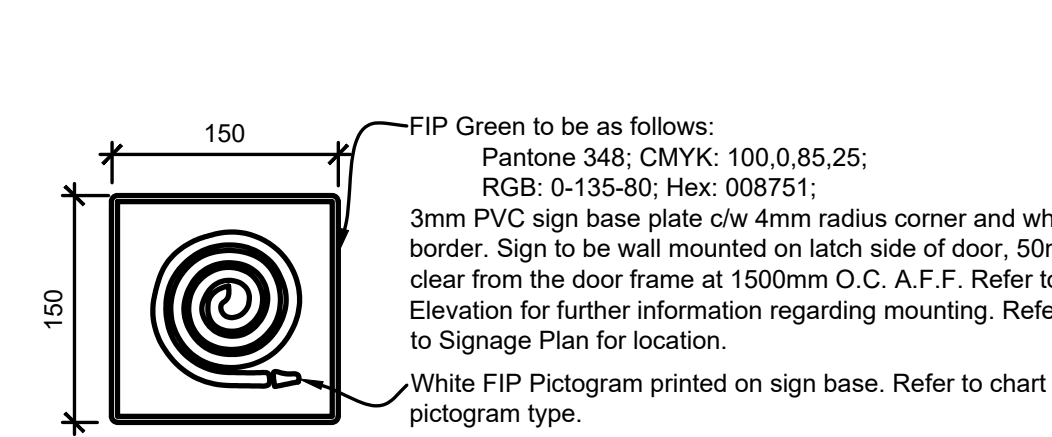

13 A3 Pictogram Signage - Green
 3.7/3.7 Scale: 1:5

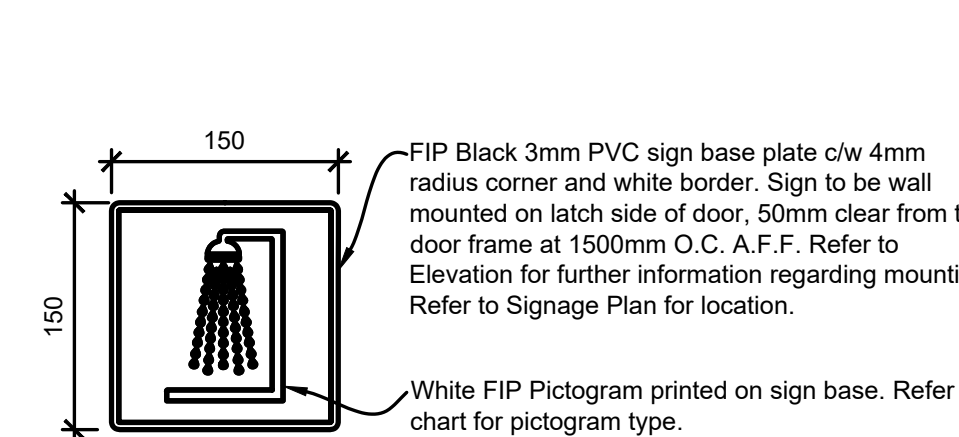

14 A3 Pictogram Signage - Black
 3.7/3.7 Scale: 1:5

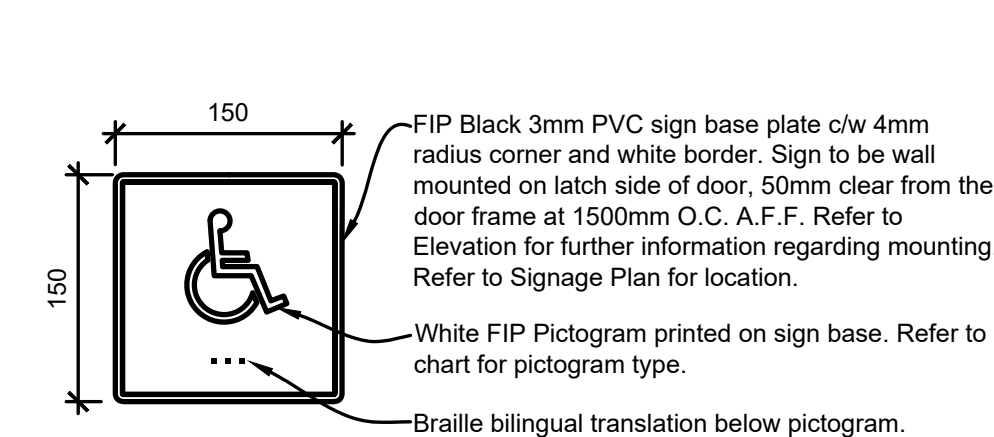

15 A3 Pictogram Signage - Black
 3.7/3.7 Scale: 1:5

A1 PVC Room Identification Signage General Notes:

- PVC signage for room identification. Typical sign shown below.
- Sign on 3mm FIP Dark Grey PVC with digitally printed white text.
- Text content varies depending on room type.
- Sign to be wall mounted, unless otherwise noted.
- Sign to be installed centered on glass sidelight where applicable. Provide blank sign to adhere to back side to prevent visibility of double sided tape. Review with Designer prior to installation.
- Refer to Signage Plan for location. Refer to chart for room names, numbers, translation, mounting, and quantity.
- Base Building Signage to not include room numbers, room names only.
- Refer to Elevation for further information regarding mounting.
- Where two signs required at one door, install side by side leaving 13mm spacing between.

A2 PVC Raised Pictogram Signage General Notes:

- PVC signage for washroom, emergency egress, and stairwell identification.
- Sign on 3mm PVC with raised letters and/or pictogram. Refer to Signage Plan for location. Refer to chart for pictogram type, mounting, and quantity. Text and pictogram varies depending on room type.
- Where two signs required at one door, install side by side leaving 13mm spacing between.
- Refer to Elevation for further information regarding mounting.
- Review with Designer prior to installation.

A3 PVC Non-raised Pictogram Signage General Notes:

- PVC signage for room identification.
- Sign on 3mm PVC with non-raised letters and/or pictogram. Refer to Signage Plan for location. Refer to chart for pictogram type, mounting, and quantity. Text and pictogram varies depending on room type.
- Where two signs required at one door, install side by side leaving 13mm spacing between.
- Refer to Elevation for further information regarding mounting.
- Review with Designer prior to installation.
- Allow for 10 A3 signs per floor.

C Locker Signage General Notes:

- Contractor to supply signage. Client will be responsible for the signage installation on lockers.
- PVC signage for locker identification. Provide one sign at every locker. Assume double height lockers throughout.
- Sign on 1mm Black PVC sign base with digitally printed letters.
- Sign to be mounted on lockers as shown.
- Refer to Signage Plan for locker number.
- Locker numbering to start at 001 and continue consecutively to 150.

D Suspended Area Identification Signage General Notes:

- Double-sided PVC signage for area identification.
- Sign on both sides from FIP Dark Grey PVC with white printed text.
- Text content varies depending on area type.
- Refer to Signage Plan for location. Refer to chart for area name.

E 'You Are Here' Signage General Notes:

- 'You Are Here' signage to be typically mounted on walls adjacent to suite entry doors. 50mm clear of door frame on latch side, at 1500mm O.C. A.F.F.
- Signs to include the corresponding floor plan in white mounted on black acrylic plate with 4mm radius corners.
- Sign to include red dot where sign is mounted on plan.
- Sign to have 30mm clear borders and be sized to accommodate floor plan at a scale of 1:200.
- Refer to Signage Plan for location.

Canada
 Public Services and Procurement Canada / Services publics et Approvisionnement Canada
 Real Property Branch / Direction générale des biens immobiliers

BGIS

This document and all information herein is confidential and the intellectual property of Rossmann Architecture Inc. It is disclosed in confidence on terms that it will not be disclosed to any third party, copied, stored, loaned, or reproduced in whole or in any part in any manner or form for manufacturing, marketing or for any other purposes without the written permission of Rossmann Architecture Inc. The copyright is retained by Rossmann Architecture Inc. © Rossmann Architecture Inc.

North

 Stamp

Key Plan:

Contractor to verify all dimensions & conditions on site and immediately notify the departmental representative of all discrepancies.

revisions	description	date
08	Tender R2	2024-08-26
07	Tender R1	2024-08-29
06	Tender	2024-08-05
05	Permit	2024-07-09
04	99%	2024-05-10
03	66%R2	2024-03-13
02	66%	2023-12-12
01	33%	2023-10-16

A Detail no. of detail
 B Location drawing no. for design no.
 C Drawing no. design no.

project ELECTIONS CANADA FITUP

30 Rue Victoria, Gatineau, QC J8X 0A8

drawing 12th Floor Signage Elevations and Details

Designed By Conçu par
 Date
 Drawn By Dessiné par
 Date
 Reviewed By Examiné par
 Date
 Approved By Approuvé par
 Date
 Tender Soumission
 Project Manager Administrateur de projets
 Project no. No. du projet
 GOC5370560 - R.124213
 Drawing no. No. du dessin
 ID3.7



1 Signage Plan - 13th Floor
 4.6 4.6 Scale: 1:100

Signage Legend:

- ▲ (A1) PVC Room Identification Signage - Number Only
Refer to Plan for location, Room Number.
- ▲ (A2) PVC Raised Pictogram Signage
Refer to Plan for location, Room Name and Number.
- ▲ (A3) PVC Non-Raised Pictogram Signage
Refer to Plan for location, Room Name and Number.
- ▲ (B) Decal Signage
Worksurface or furniture mounted.
Refer to Plan for location and Workstation Number.
- (C) Locker Signage
Provide one per locker.
Refer to Plan for location and Locker Number.
- (D) Suspended Area Identification Signage
Refer to Plan for location, Area Name and Workstation Number Range.
- ▲ (E) You Are Here Signage
You are here sign to be located on interior suite side adjacent entry doors. Signs to include the corresponding floor plan in white mounted on black acrylic plate with 4mm radius corners. Sign to include colored symbol where sign is mounted on plan. Sign to be mounted 1500mm A.F.F. on wall. Sign to have 30mm clear borders and be sized to accommodate floor plan at a scale of 1:200. Refer to Plan for location.
- ▲ (F) Suite Signage
To match base building standards. Refer to Plan for location.

This document and all information herein is confidential and the intellectual property of Rossmann Architecture Inc. It is disclosed in confidence on terms that it will not be disclosed to any third party, copied, stored, indexed, or reproduced in whole or in any part in any manner or form for manufacturing, marketing or for any other purposes without the written permission of Rossmann Architecture Inc. The copyright is retained by Rossmann Architecture Inc.
 © Rossmann Architecture Inc.

North

 Stamp

 NO FOR CONSTRUCTION
 PAS POUR CONSTRUCTION

Key Plan:

Contractor to verify all dimensions & conditions on site and immediately notify the departmental representative of all discrepancies.

no.	description	date
08	Tender R2	2024-09-26
07	Tender R1	2024-08-29
06	Tender	2024-07-29
05	Permit	2024-07-09
04	99%	2024-05-10
03	66%R2	2024-03-13
02	66%	2023-12-12
01	33%	2023-10-16

revisions	description	date
A	A: detail no. no. du détail	
B	B: location drawing no. sur dessin no.	
C	C: drawing no. dessin no.	

project
ELECTIONS CANADA FITUP
 project

30 Rue Victoria, Gatineau, QC J8X 0A8
 drawing
 dessin



**Signage Plan
 13th Floor**

Designed By	Conçu par
Date	
Drawn By	Dessiné par
Date	
Reviewed By	Examiné par
Date	
Approved By	Approuvé par
Date	
Tender	Submission
Project Manager	Administrateur de projets
Project no.	No. du projet
GOC5370560 - R.124213	
Drawing no.	No. du dessin
ID 4.6	

D Suspended Area Signage				
Area Numbers, Translations, Mounting, and Quantity				
Room #	Room Name - English	Room Name - French	Mounting	Quantity
13-A-206	Chat Point	Point de discussion	Suspended	1
Range - Refer to Plan	Touchdown	Poste non-assigné	Suspended	1
Range - Refer to Plan	Touchdown	Poste non-assigné	Suspended	1
13-F-203	Teaming Area	Zone d'équipe	Suspended	1
Range - Refer to Plan	Touchdown Area	Poste non-assigné	Suspended	1
Range - Refer to Plan	Workstations	Postes de travail	Suspended	1
Range - Refer to Plan	Workstations	Postes de travail	Suspended	1
Range - Refer to Plan	Workstations	Postes de travail	Suspended	1
Range - Refer to Plan	Locker Area	Zone des casiers	Suspended	1

1234567890
 ABCDEFGHIJKLMNOPQRSTUVWXYZ
 abcdefghijklmnopqrstuvwxyz




1 Font - Helvetica
 4.7 4.7 Scale: NTS

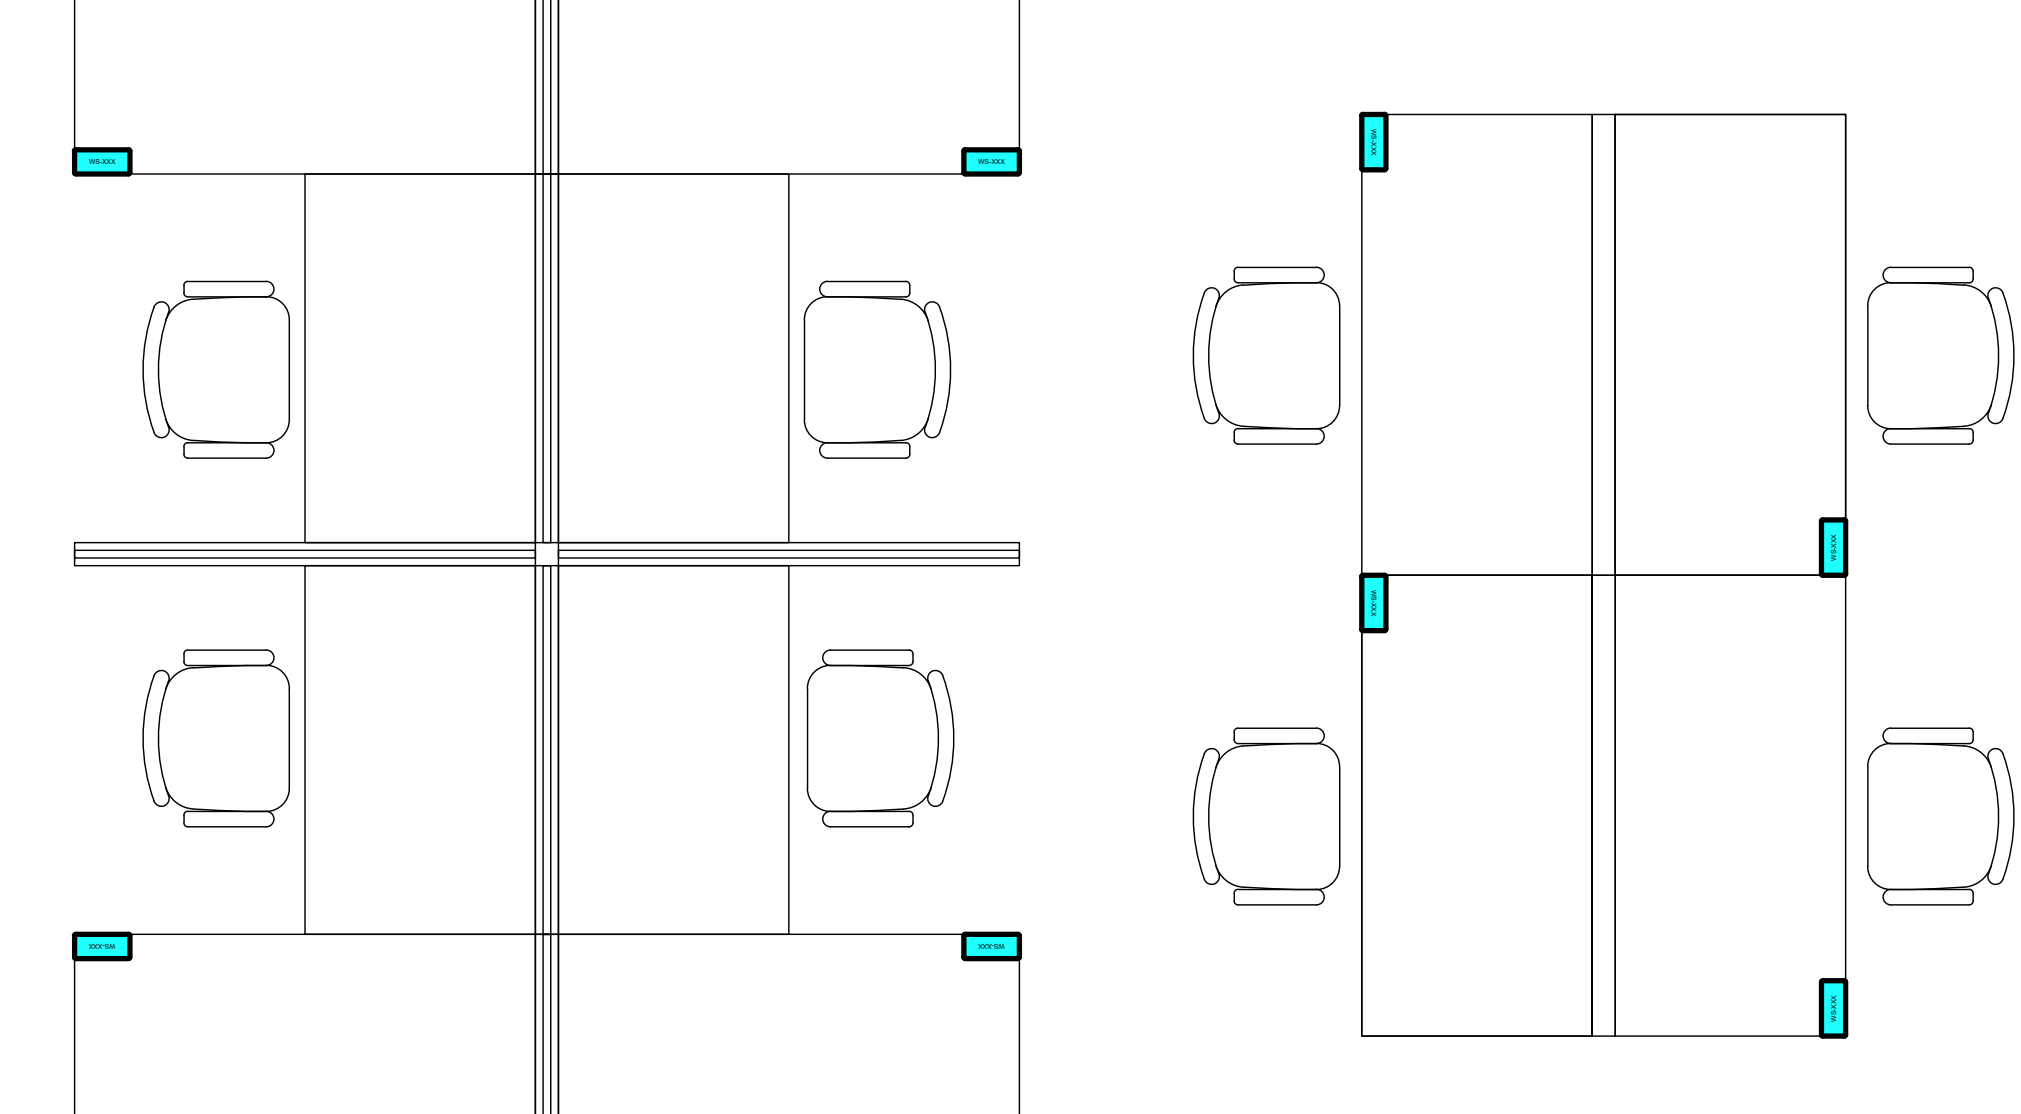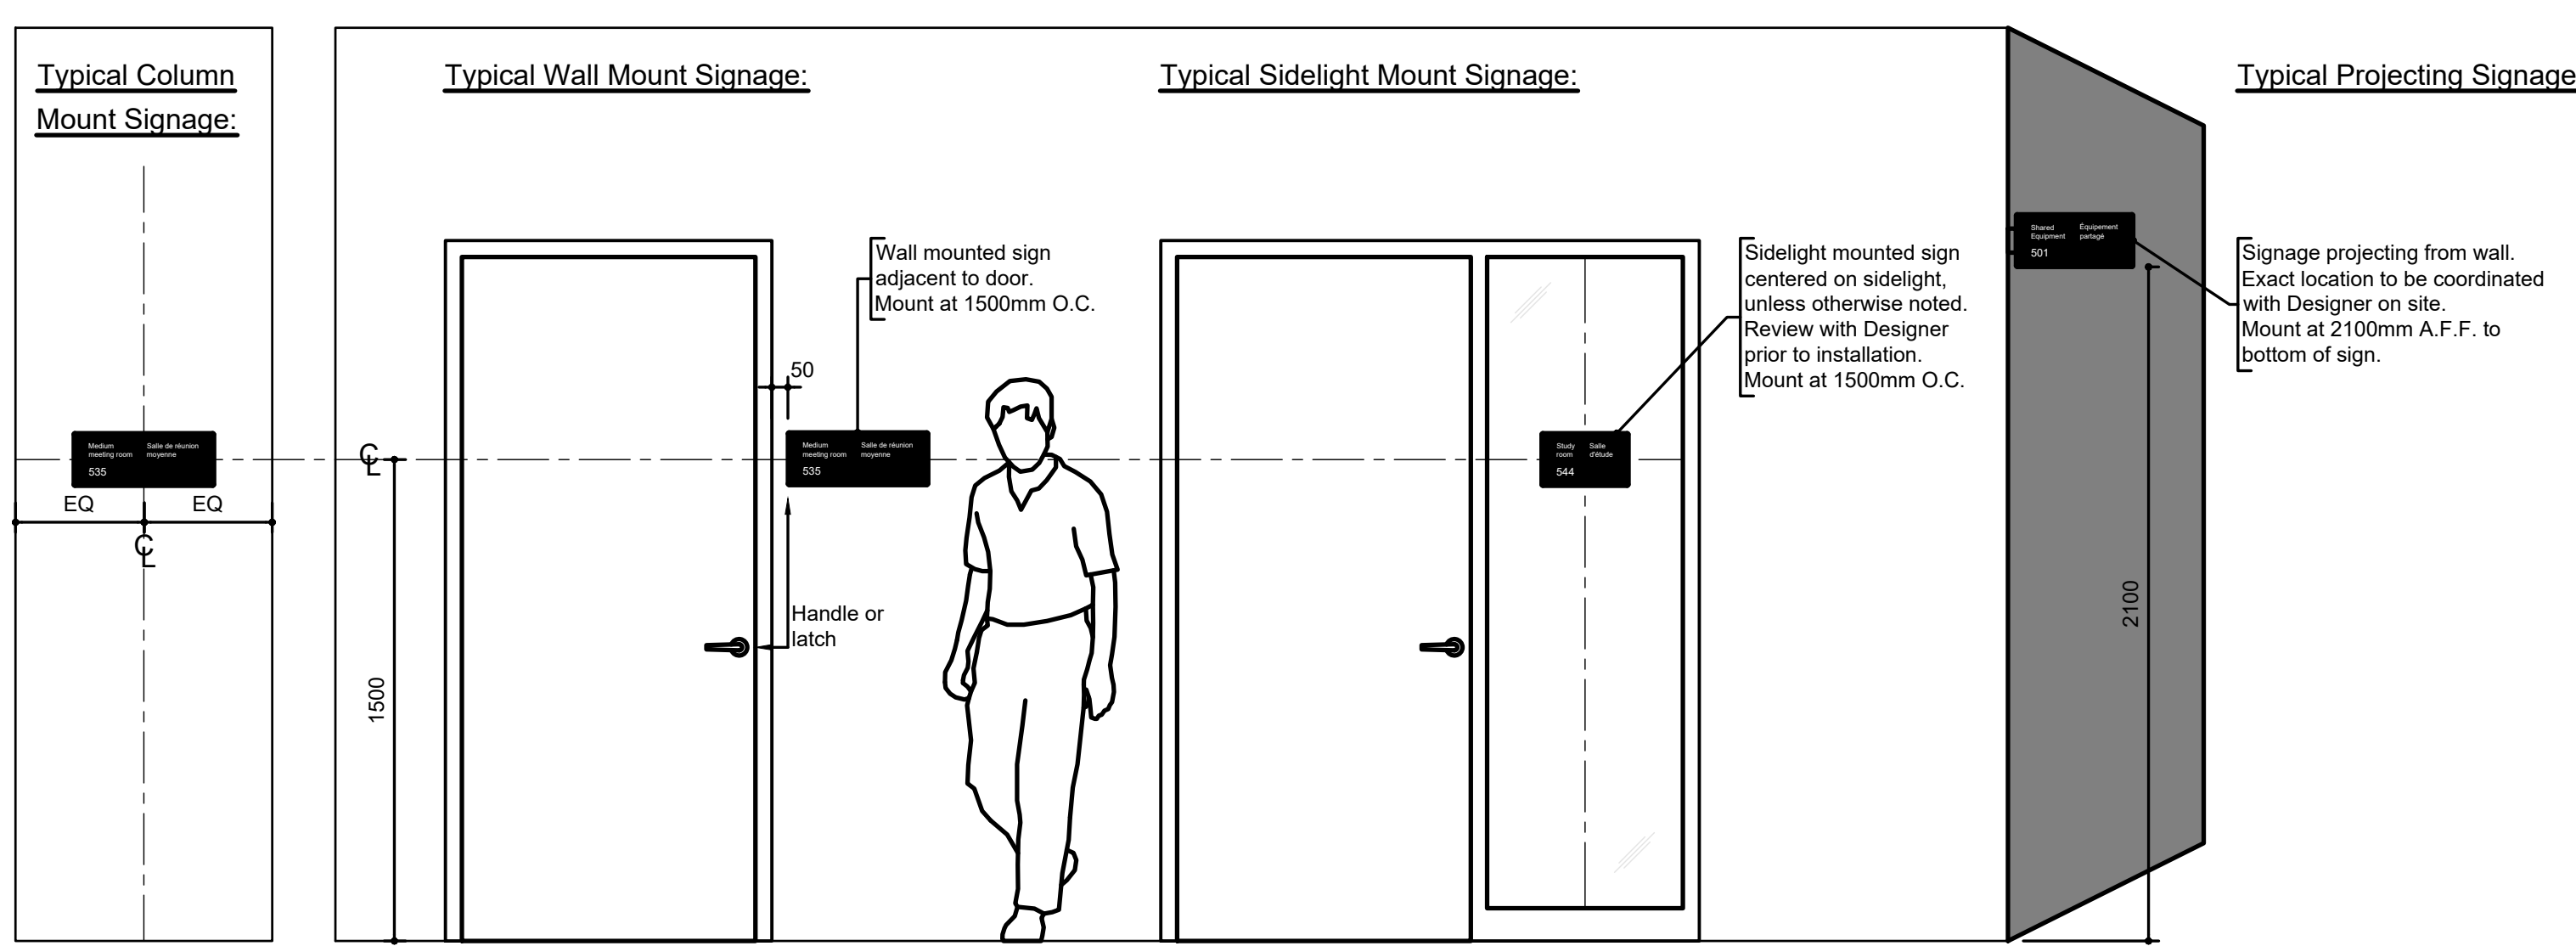

2 A1 and A2 PVC Signage Application - Typical
 4.7 4.7 Scale: 1:20

3 B Decal Signage Application of Workstation Identification
 4.7 4.7 Scale: 1:25





4 B Decal Signage Application of Touchdown Identification
 4.7 4.7 Scale: 1:25

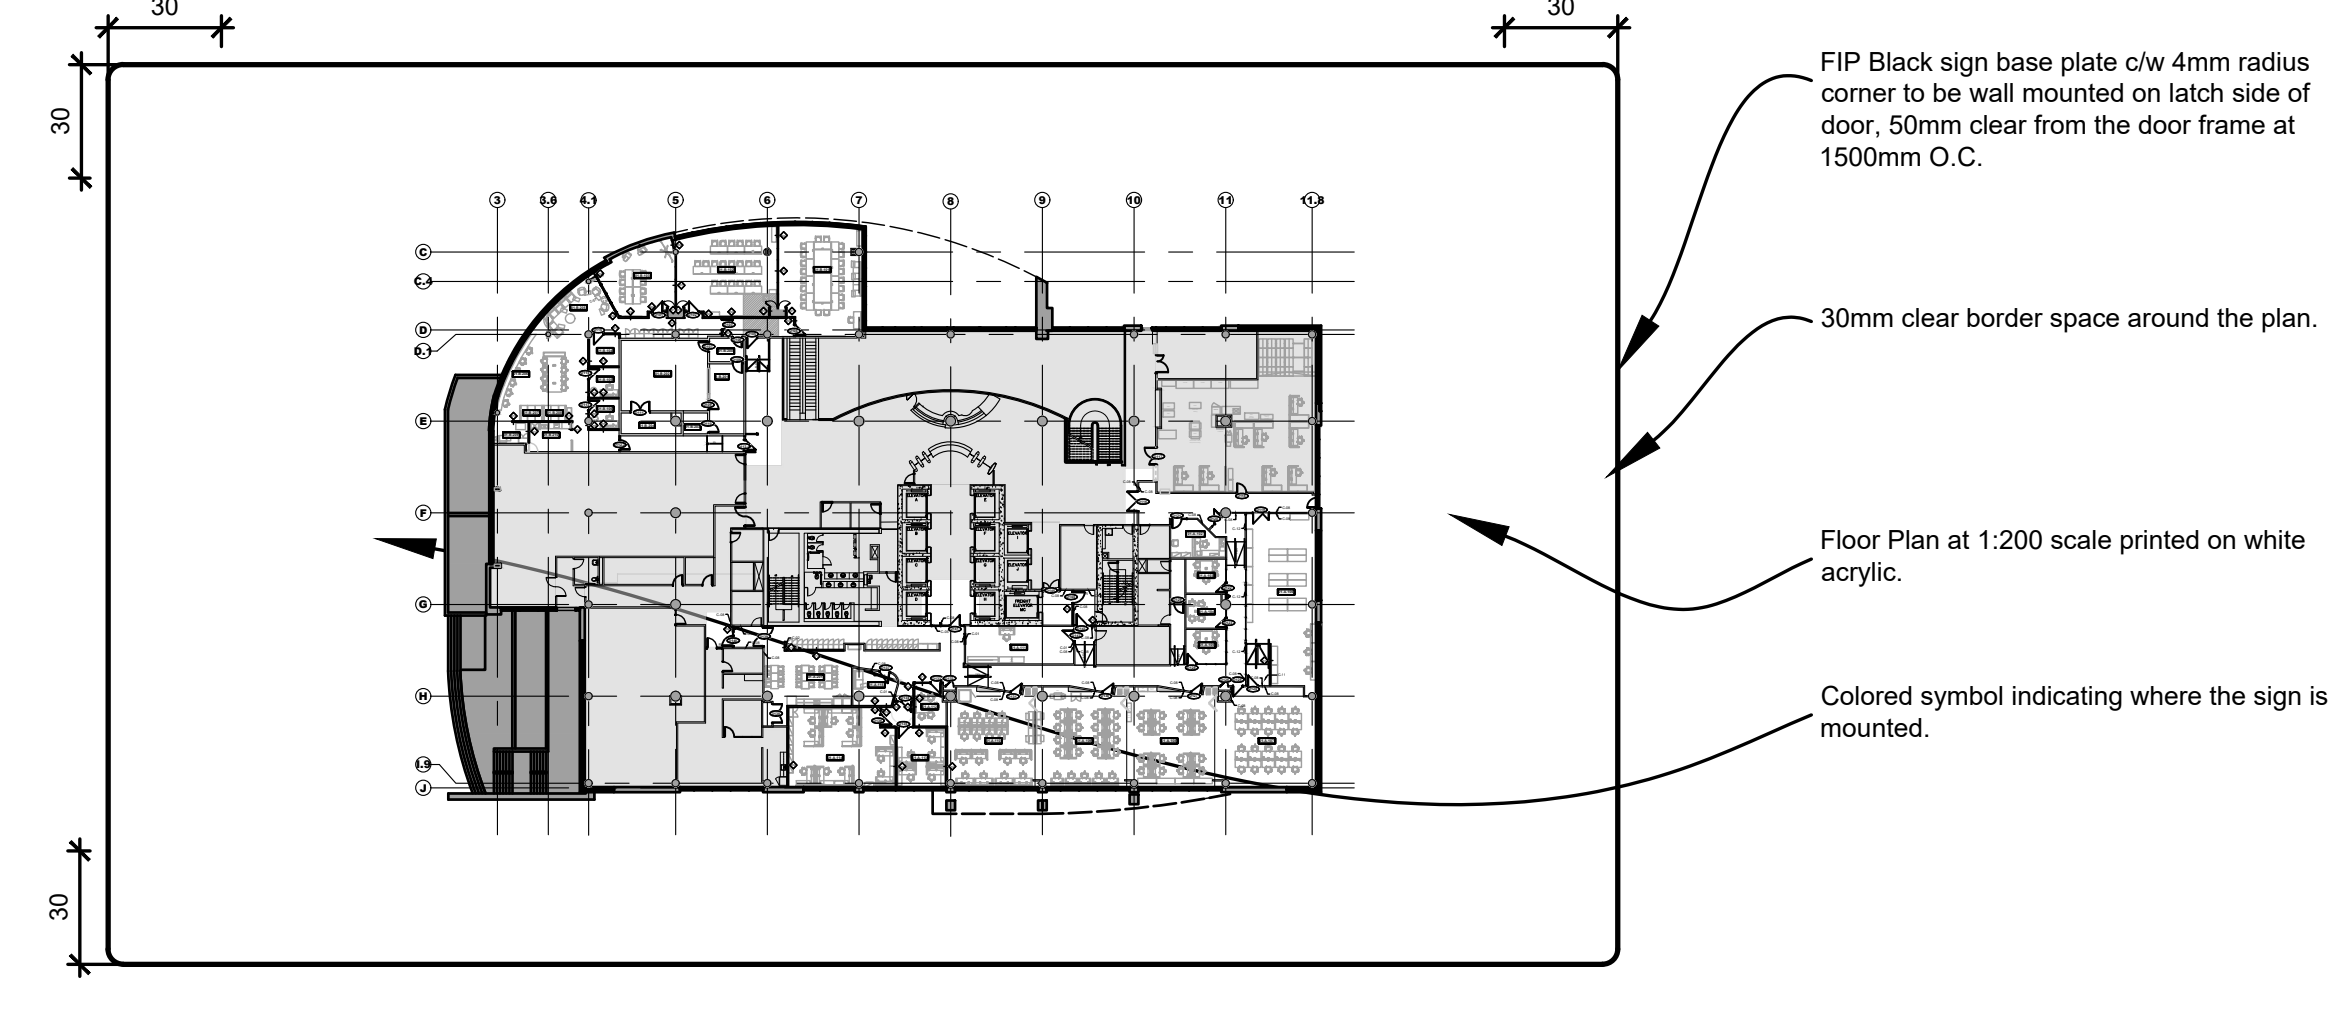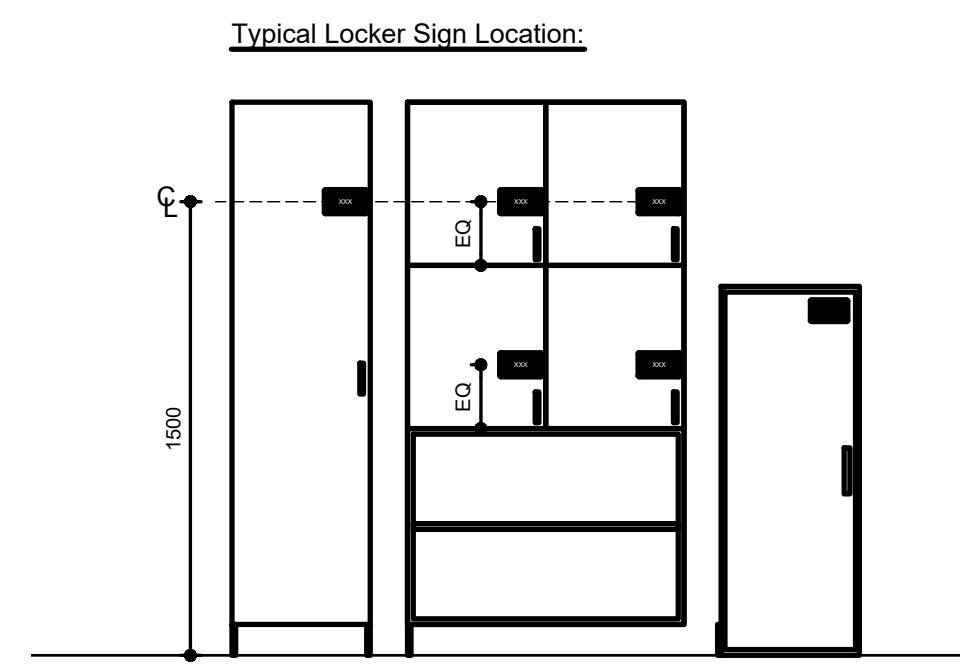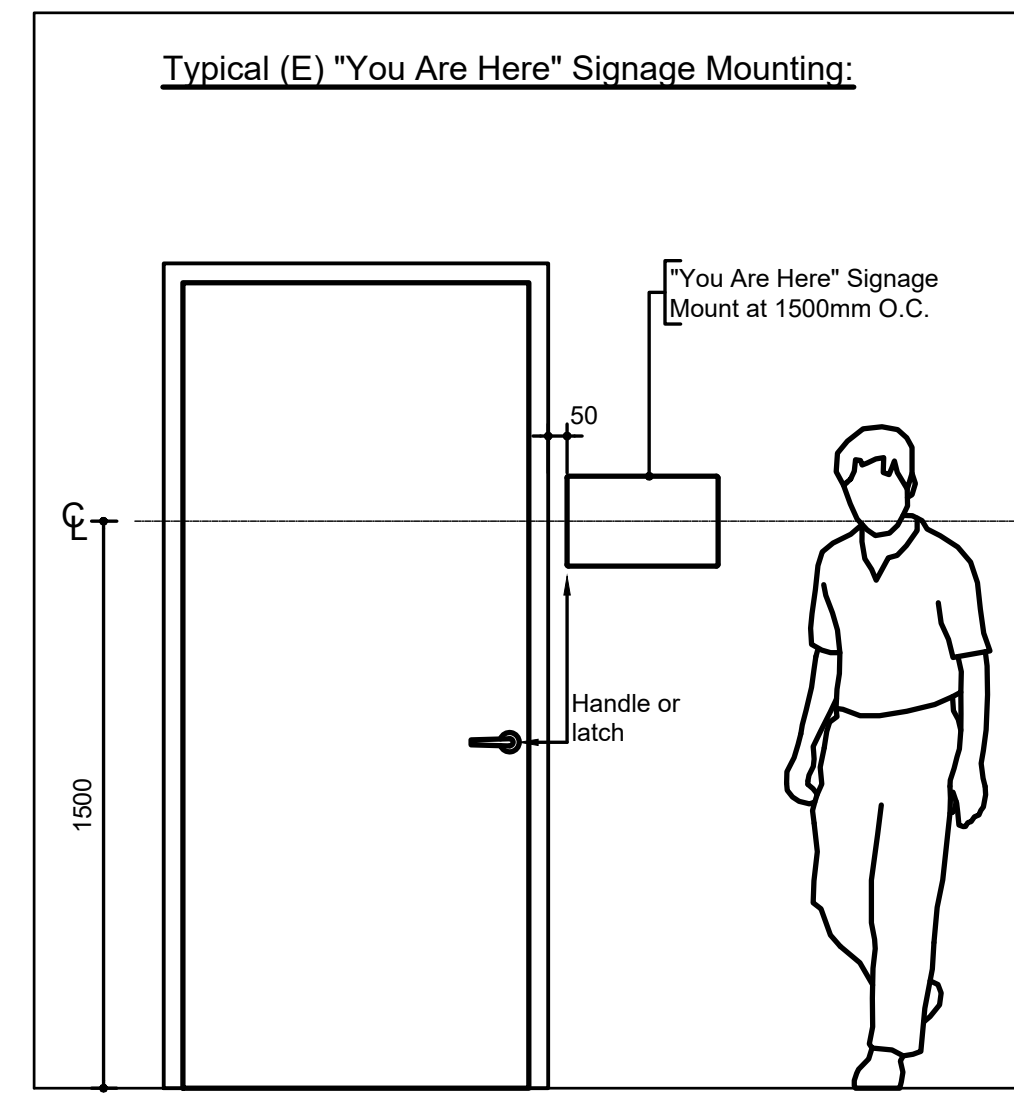

5 Typical E Signage Mounting
 4.7 4.7 Scale: 1:20

6 C Locker Signage Application - Typical
 4.7 4.7 Scale: 1:20

7 E 'You Are Here' Signage - Typical
 4.7 4.7 Scale: 1:2

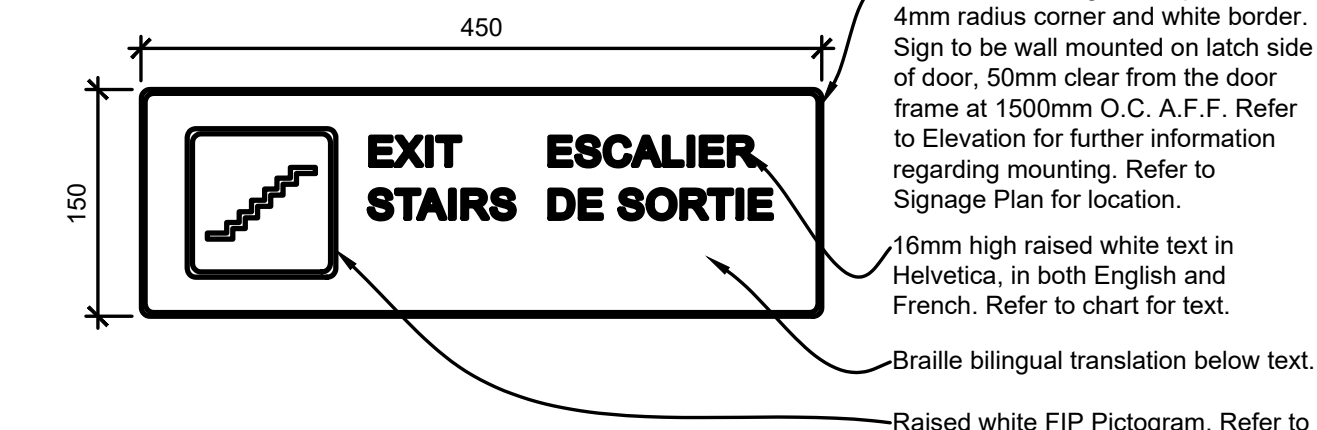
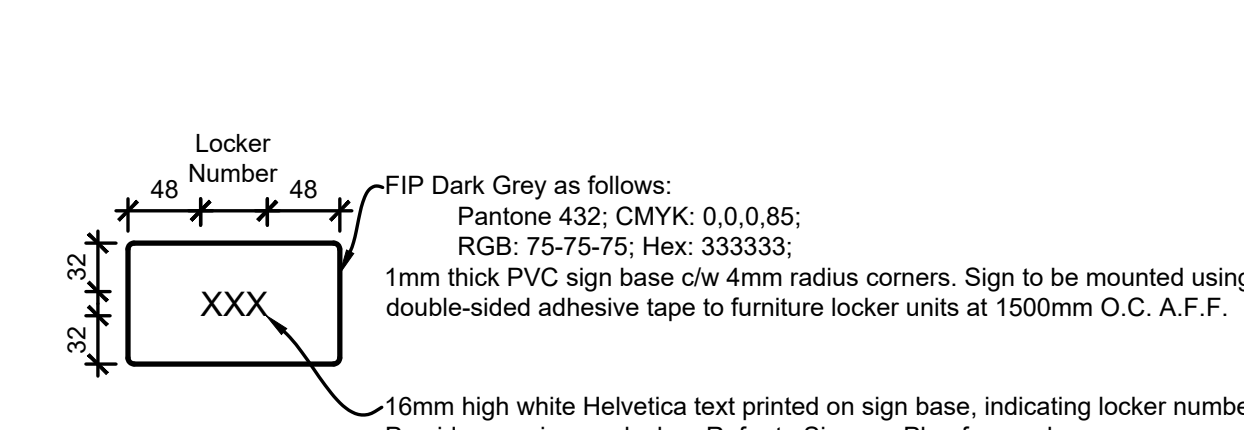
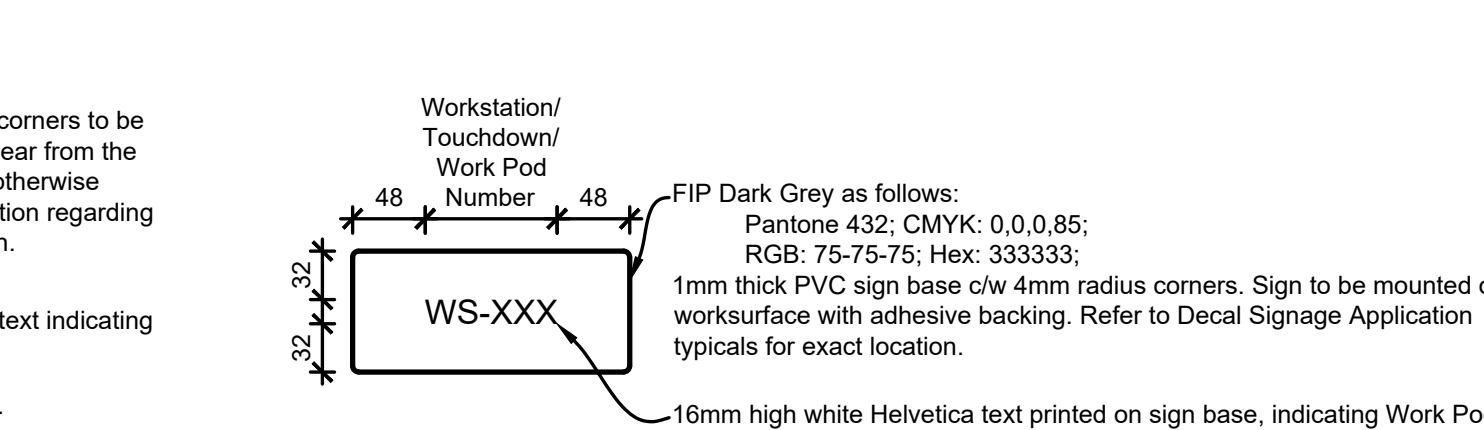
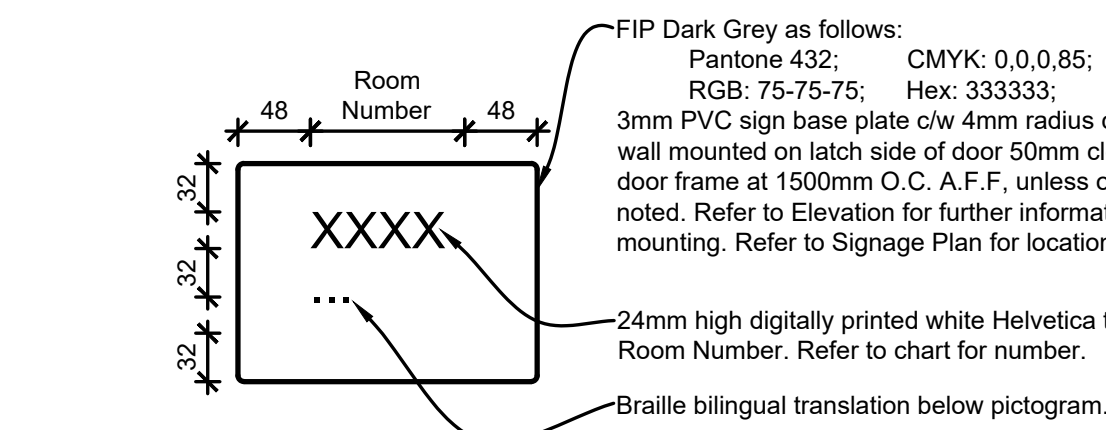


8 A1 PVC Room ID Signage - Typical
 4.7 4.7 Scale: 1:5

9 B Decal Signage - Typical
 4.7 4.7 Scale: 1:5

10 C Locker Signage - Typical
 4.7 4.7 Scale: 1:5

11 A2 Pictogram Signage - Exit Stairs
 4.7 4.7 Scale: 1:5

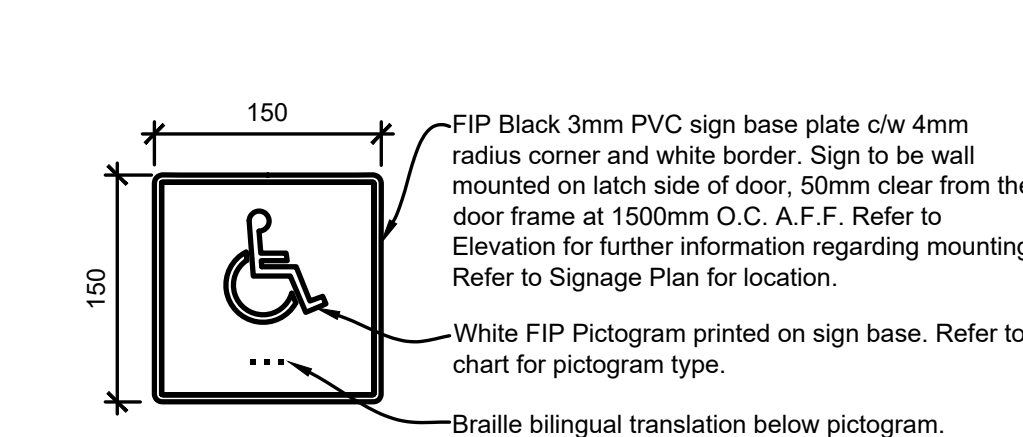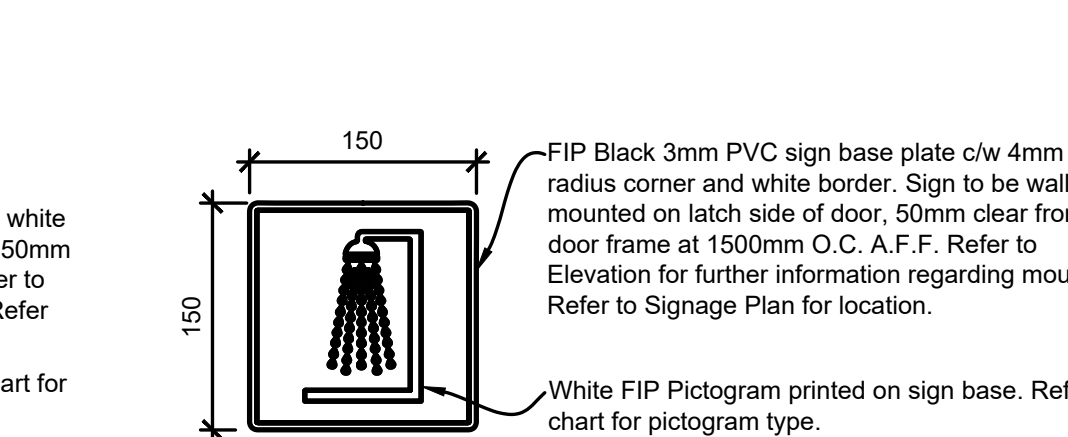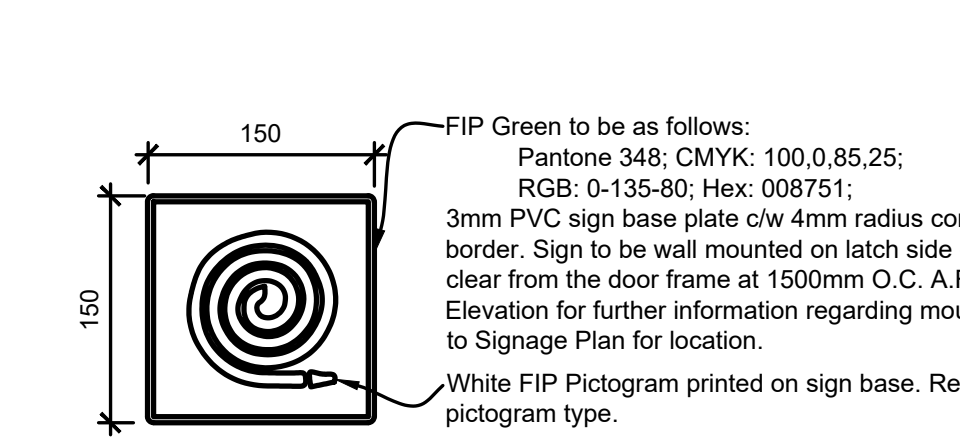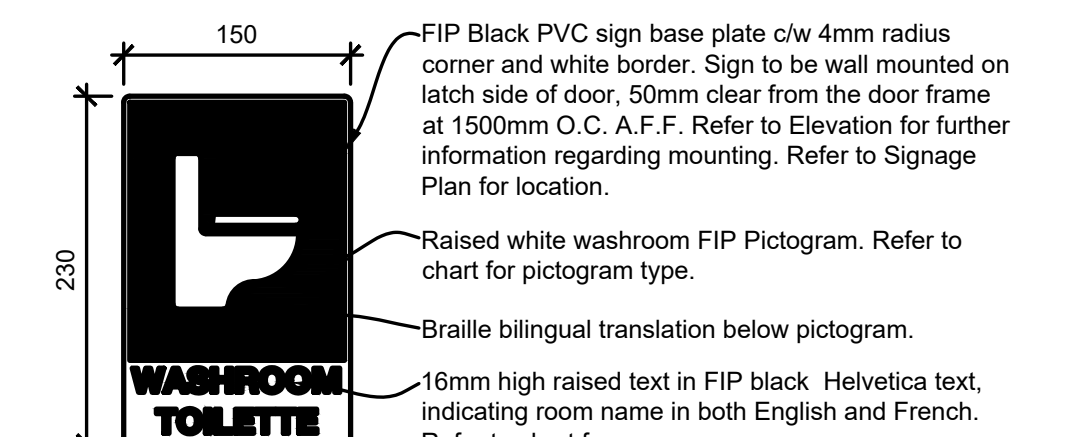

12 A2 Pictogram Signage - Washroom
 4.7 4.7 Scale: 1:5

13 A3 Pictogram Signage - Green
 4.7 4.7 Scale: 1:5

14 A3 Pictogram Signage - Black
 4.7 4.7 Scale: 1:5

15 A3 Pictogram Signage - Black
 4.7 4.7 Scale: 1:5

A1 PVC Room Identification Signage General Notes:

- PVC signage for room identification. Typical sign shown below.
- Sign on 3mm FIP Dark Grey PVC with digitally printed white text.
- Text content varies depending on room type.
- Sign to be wall mounted, unless otherwise noted.
- Sign to be installed centered on glass sidelight where applicable. Provide blank sign to adhere to back side to prevent visibility of double sided tape. Review with Designer prior to installation.
- Refer to Signage Plan for location. Refer to chart for room names, numbers, translation, mounting, and quantity.
- Base Building Signage to not include room numbers, room names only.
- Refer to Elevation for further information regarding mounting.
- Where two signs required at one door, install side by side leaving 13mm spacing between.

A2 PVC Raised Pictogram Signage General Notes:

- PVC signage for washroom, emergency egress, and stairwell identification.
- Sign on 3mm PVC with raised letters and/or pictogram. Refer to Signage Plan for location. Refer to chart for pictogram type, mounting, and quantity. Text and pictogram varies depending on room type.
- Where two signs required at one door, install side by side leaving 13mm spacing between.
- Refer to Elevation for further information regarding mounting.
- Review with Designer prior to installation.

A3 PVC Non-raised Pictogram Signage General Notes:

- PVC signage for room identification.
- Sign on 3mm PVC with non-raised letters and/or pictogram. Refer to Signage Plan for location. Refer to chart for pictogram type, mounting, and quantity. Text and pictogram varies depending on room type.
- Where two signs required at one door, install side by side leaving 13mm spacing between.
- Refer to Elevation for further information regarding mounting.
- Review with Designer prior to installation.
- Allow for 10 A3 signs per floor.

C Locker Signage General Notes:

- Contractor to supply signage. Client will be responsible for the signage installation on lockers.
- PVC signage for locker identification. Provide one sign at every locker. Assume double height lockers throughout.
- Sign on 1mm thick PVC sign base with digitally printed letters.
- Sign to be mounted on lockers as shown.
- Refer to Signage Plan for locker number.
- Locker numbering to start at 001 and continue consecutively to 150.

D Suspended Area Identification Signage General Notes:

- Double-sided PVC signage for area identification.
- Sign on both sides 6mm FIP Dark Grey PVC with white printed text.
- Text content varies depending on area type.
- Refer to Signage Plan for location. Refer to chart for area name.

E 'You Are Here' Signage General Notes:

- 'You Are Here' signage to be typically mounted on walls adjacent to suite entry doors. 50mm clear of door frame on latch side, at 1500mm O.C. A.F.F.
- Signs to include the corresponding floor plan in white mounted on black acrylic plate with 4mm radius corners.
- Sign to include red dot where sign is mounted on plan.
- Sign to have 30mm clear borders and be sized to accommodate floor plan at a scale of 1:200.
- Refer to Signage Plan for location.

Canada
 Public Services and Procurement Canada / Services publics et Approvisionnement Canada
 Real Property Branch / Direction générale des biens immobiliers

BGIS

This document and all information herein is confidential and the intellectual property of Rossmann Architecture Inc. It is disclosed in confidence on terms that it will not be disclosed to any third party, copied, stored, loaned, or reproduced in whole or in any part in any manner or form for manufacturing, marketing or for any other purposes without the written permission of Rossmann Architecture Inc. The copyright is retained by Rossmann Architecture Inc. © Rossmann Architecture Inc.

North

 Stamp

Key Plan:

Contractor to verify all dimensions & conditions on site and immediately notify the departmental representative of all discrepancies.

Revisions	description	date
08	Tender R2	2024-09-26
07	Tender R1	2024-08-29
06	Tender	2024-07-29
05	Permit	2024-07-09
04	99%	2024-05-10
03	66%R2	2024-03-13
02	66%	2023-12-12
01	33%	2023-10-16

A Detail no.
 B Location drawing no.
 C Drawing no.

project: ELECTIONS CANADA FITUP

30 Rue Victoria, Gatineau, QC J8X 0A8

drawing: 13th Floor Signage Elevations and Details / dessin

Designed By: Conçu par
 Date:
 Drawn By: Dessiné par
 Date:
 Reviewed By: Examiné par
 Date:
 Approved By: Approuvé par
 Date:
 Tender: Soumission
 Project Manager: Administrateur de projets
 Project no.: No. du projet
 GOC5370560 - R.124213
 Drawing no.: No. du dessin
 ID4.7